


Page - 248

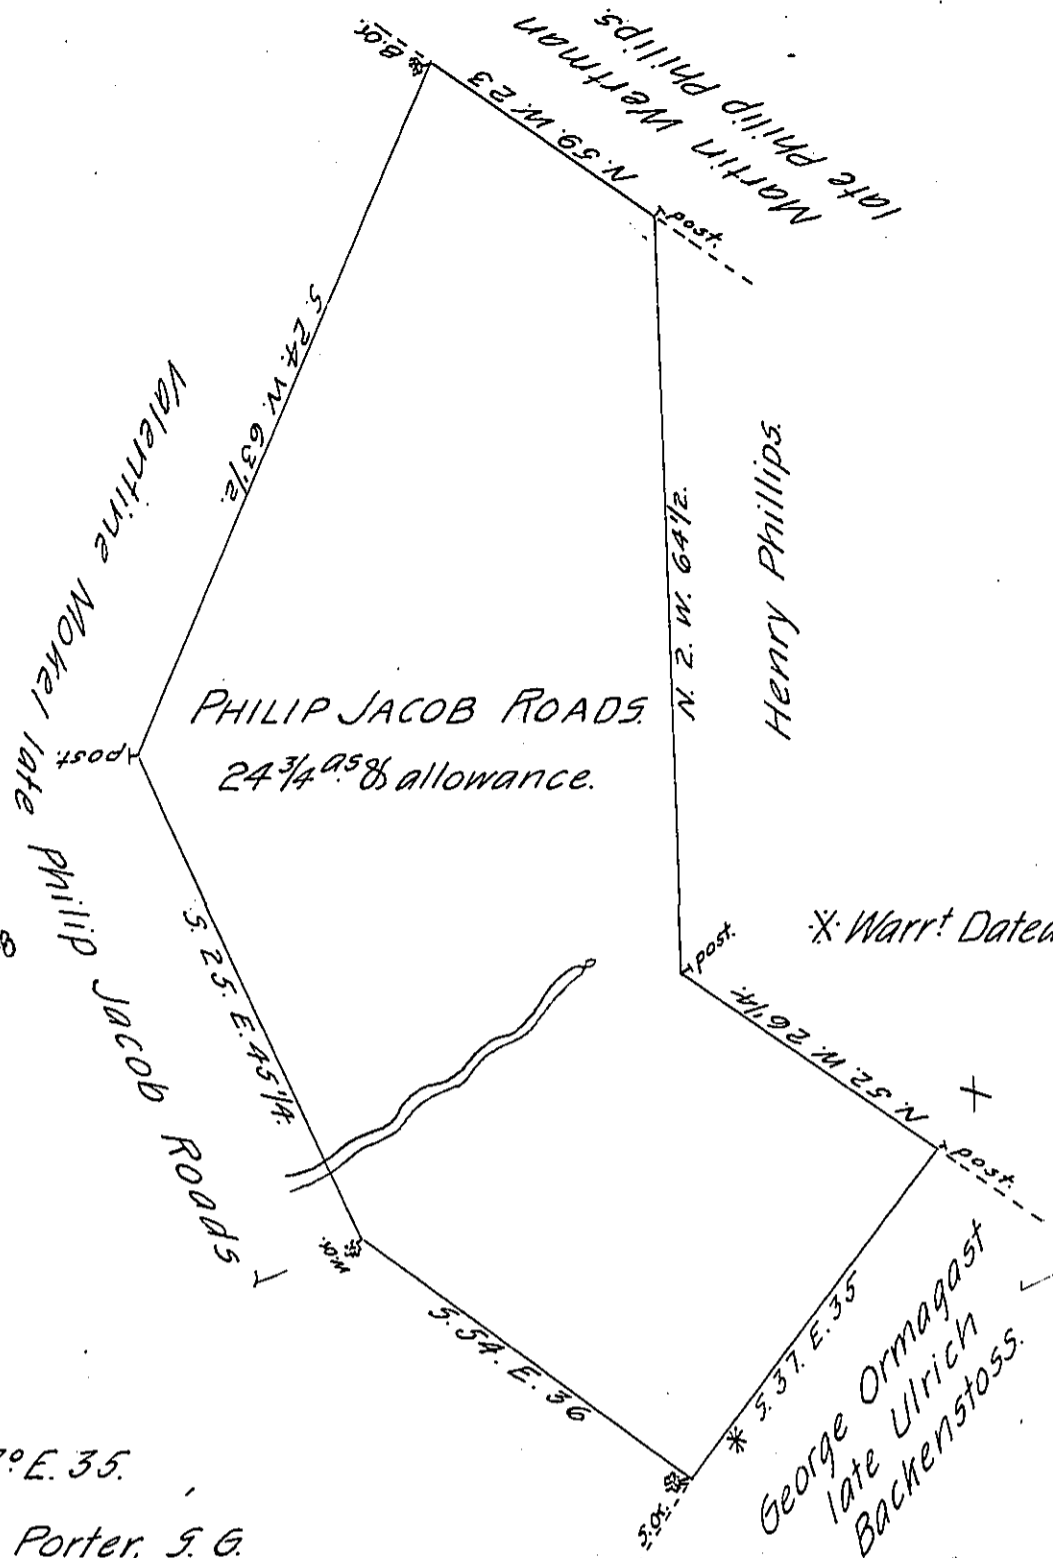

\* Warr! Dated 14<sup>th</sup> May 1746.  
J. M. E.

\* Say N. 37° E. 35.

for A. Porter, S. G.  
J. M. C.

Draught of a Tract of Land situate in Bern Township, Berks County. Containing Twenty four Acres & three quarters of an Acre & the allowance of six per Cent for Roads &c. part of a larger tract of one hundred & thirty nine Acres & allowance, surveyed unto Philip Jacob Roath (alias Roads) in pursuance of a Warrant dated the 30<sup>th</sup> day of September 1746. \* resurveyd & divided the 17<sup>th</sup> day of November 1809 for John Zarver.

p<sup>r</sup>. John M. Hyneman, D.S.

To Andrew Porter, Esq<sup>r</sup>.  
Su<sup>r</sup>. Gen<sup>l</sup>. Penn<sup>a</sup>

IN TESTIMONY that the above is a copy of the original remaining on file in the Department of Internal Affairs of Pennsylvania, made conformably to an Act of Assembly approved the 16th day of February, 1833, I have hereunto set my Hand and caused the Seal of said Department to be affixed at Harrisburg, this fourteenth day of July 1906.

*Edward P. Brown*  
Secretary of Internal Affairs.