


Jacob Rife

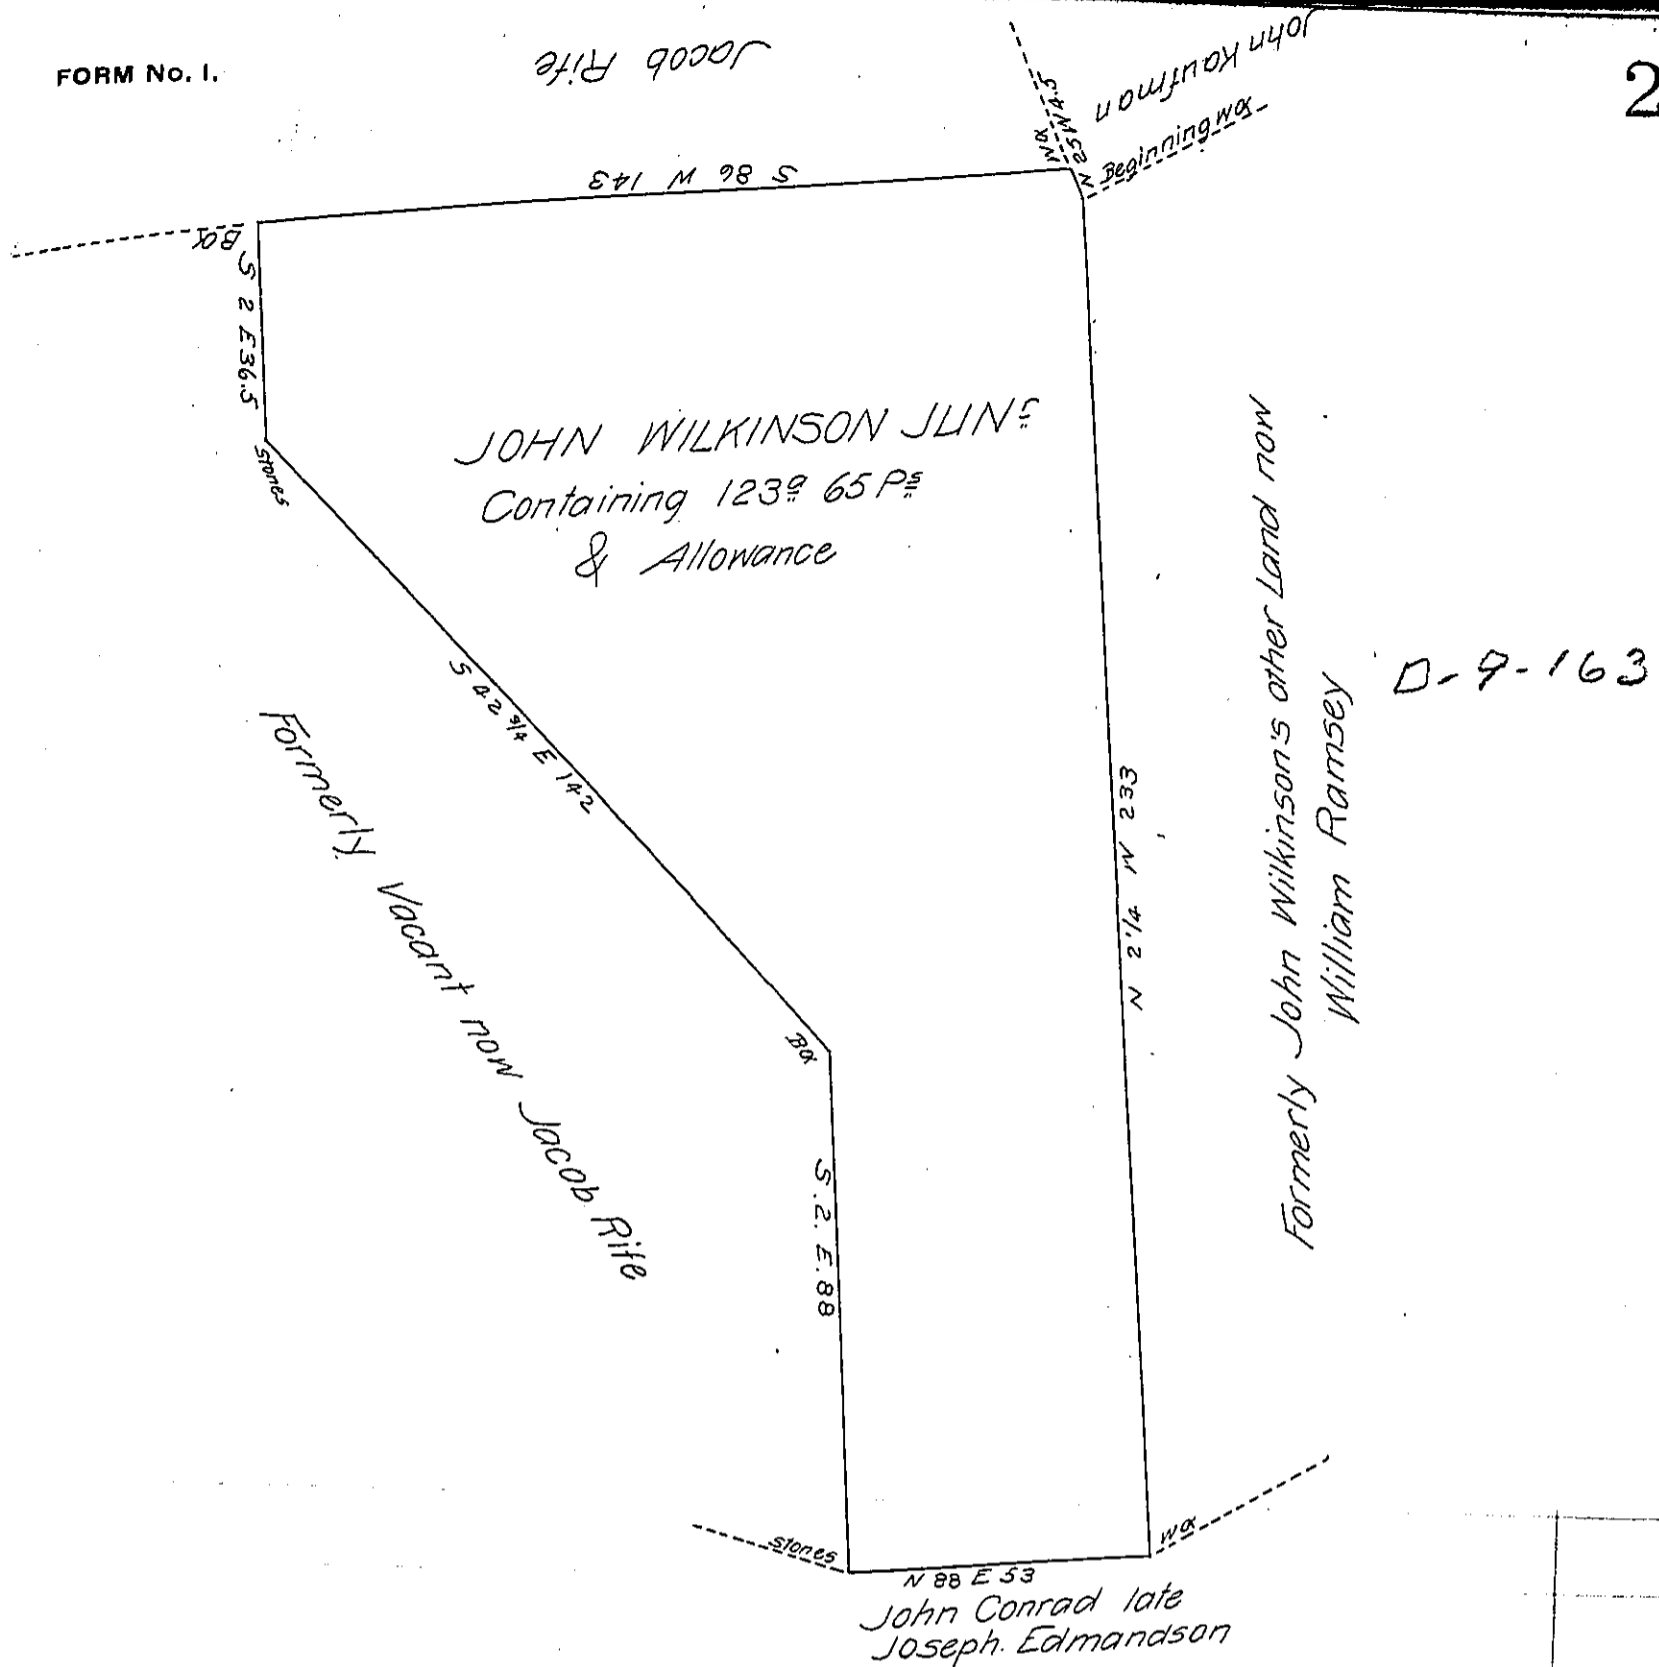

Situate in Fairview (late Newbury) township in the County of York containing as above set forth 123 9/65 P 2/3 and allowance Originally Surveyed by Charles Lukens late D.S. on the 28<sup>th</sup> day of April 1766 in pursuance of the Application N<sup>o</sup> 2116. granted to John Wilkinson Junr for 150<sup>0</sup> dated the 9<sup>th</sup> day of December 1766. Resurveyed on the 10<sup>th</sup> day of May 1807 and now at the request of William Ramsey the present owner the same has been calculated examined and found correct and at his request make return of the Draught for confirmation April 10<sup>th</sup> 1821

To Jacob Spangler Esquire  
 Surveyor General  
 Harrisburg Pa

Peter Spangler D.S.

IN TESTIMONY that the above is a copy of the original remaining on file in the Department of Internal Affairs of Pennsylvania, made conformably to an Act of Assembly approved the 16th day of February, 1833, I have hereunto set my Hand and caused the Seal of said Department to be affixed at Harrisburg, this eighteenth day of July 1906

*Loaerly Brown*  
 Secretary of Internal Affairs