


N^o 5919.

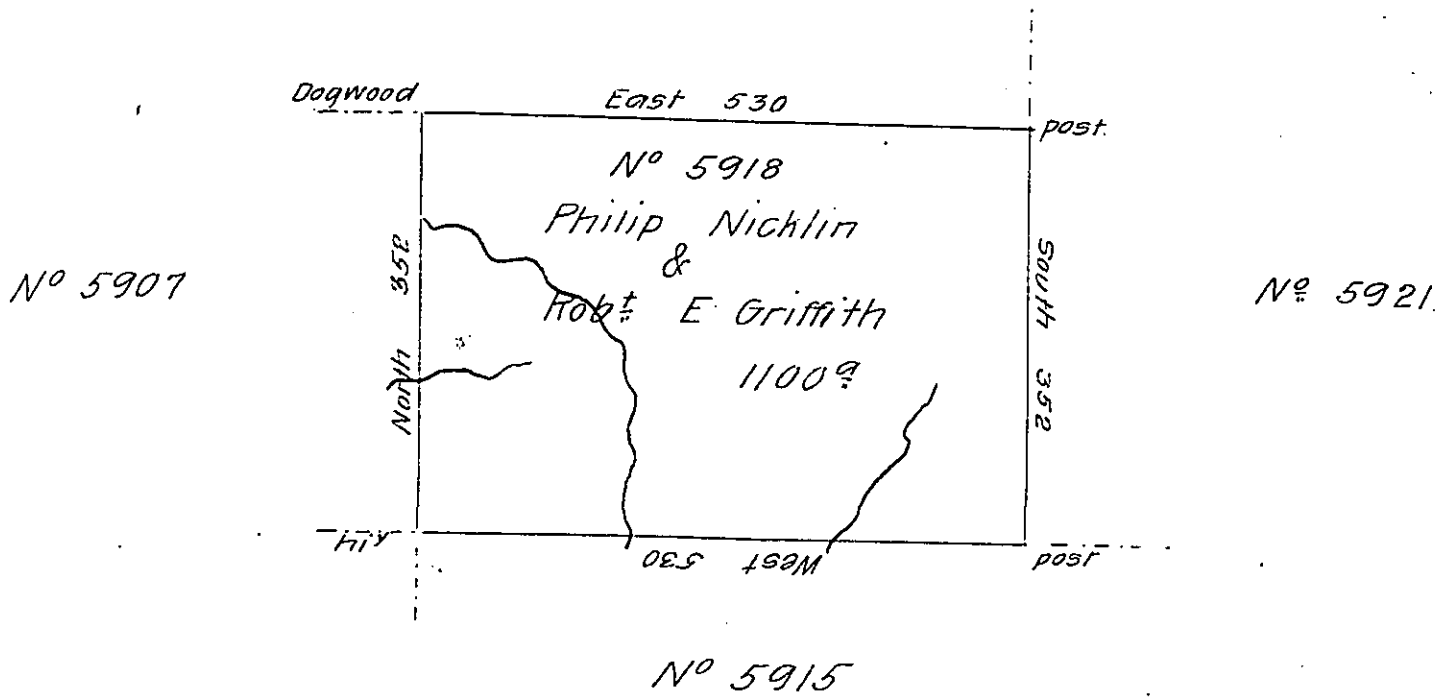

Surveyed to Philip Nicklin & Robert E. Griffith on the 2nd day of November 1805 the above described Tract of land containing Eleven hundred acres of land & allowance of six p Cent &c. Situate in the Late Purchase now Clearfield County on the Waters of the West Branch of Susquehanna - By Warrant of 19th March 1805 Numbered 5918

James Johnston D.S.

To Sam^l Cochran Esq^r S.G.

IN TESTIMONY that the above is a copy of the original remaining on file in the Department of Internal Affairs of Pennsylvania, made conformably to an Act of Assembly approved the 16th day of February, 1833, I have hereunto set my Hand and caused the Seal of said Department to be affixed at Harrisburg, this seventeenth day of March 1906

Joel P. Brown
Secretary of Internal Affairs.