


Pg 127

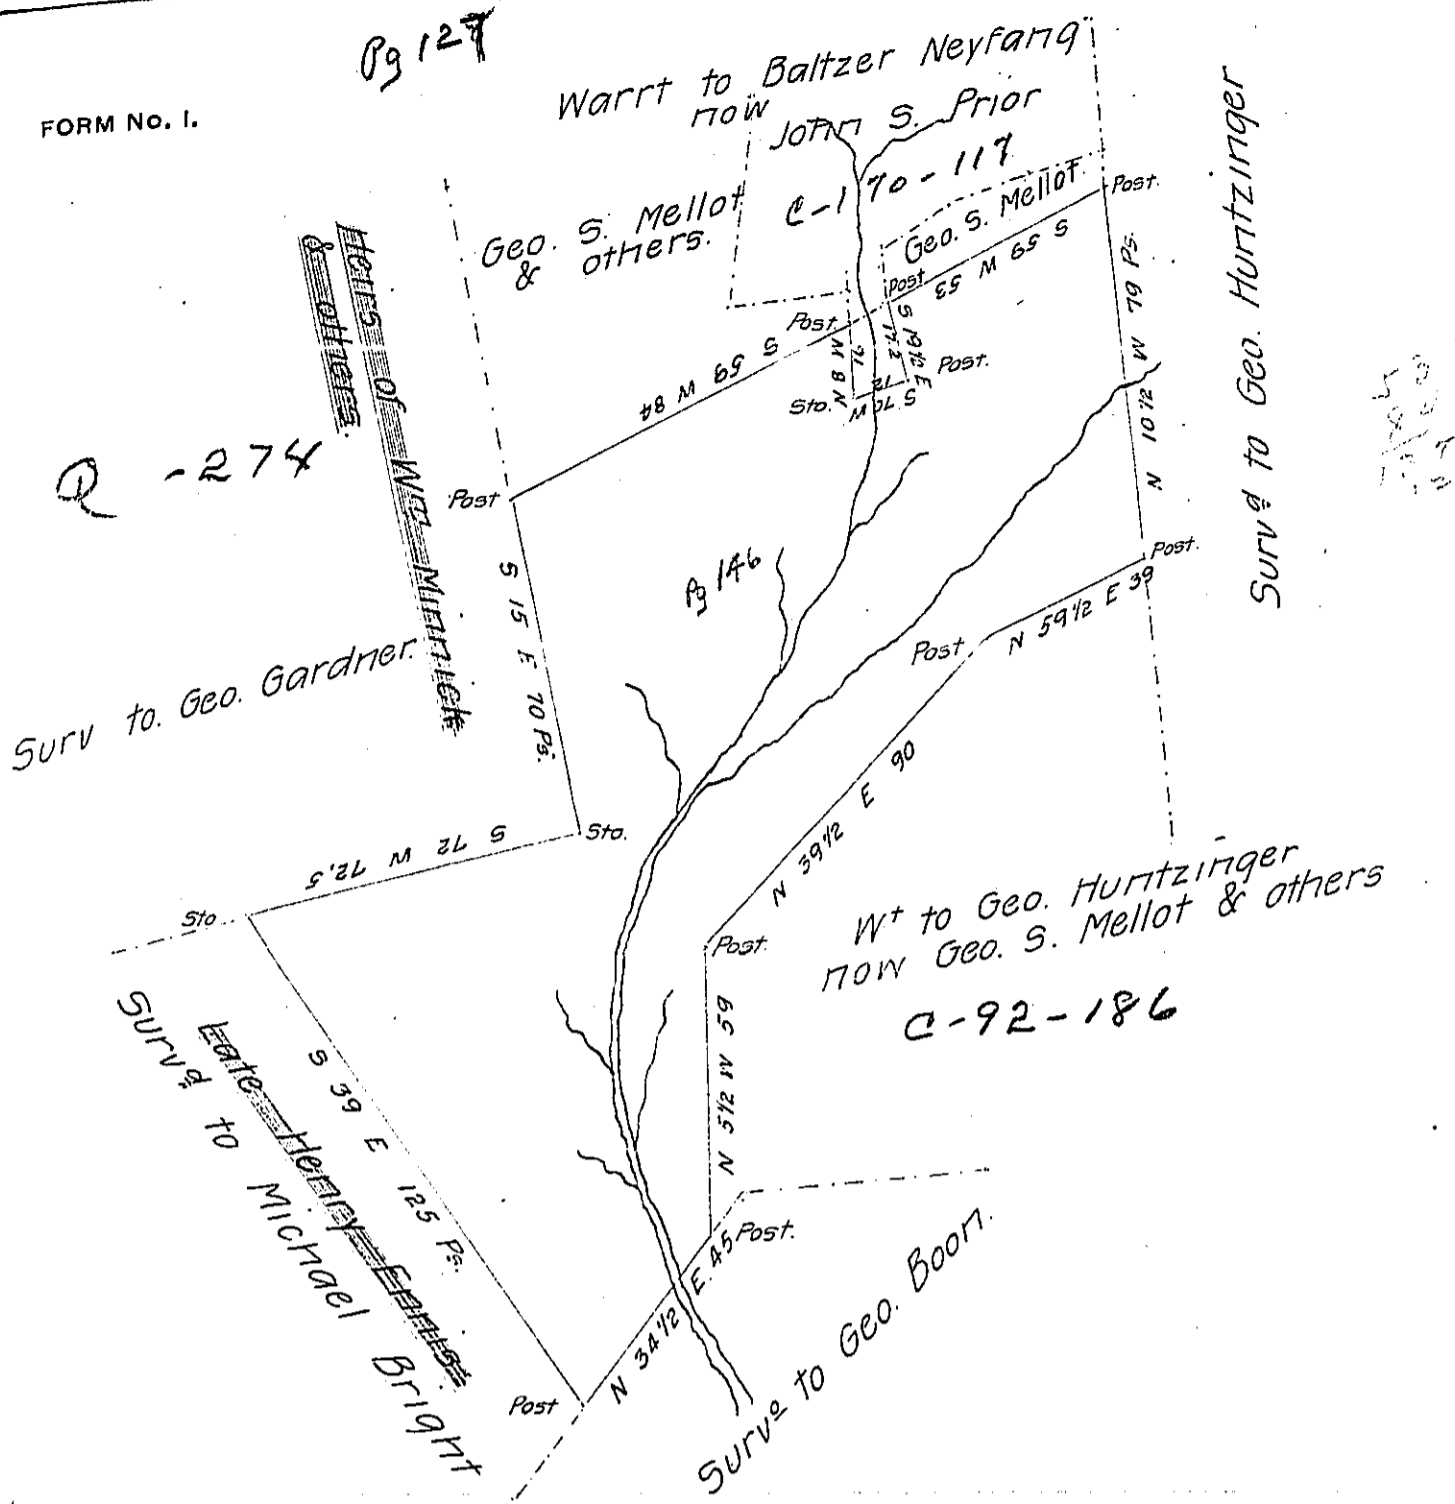

Draft of a tract of land, situated in North Mannheim Township in the County of Schuylkill Containing 109 acres 98 perches and the allowance of six per cent for roads &c. Surveyed for George S. Melot and others the 15<sup>th</sup> day of December A. D. 1870. being part of a larger tract of 117 acres. 44<sup>3/4</sup> perches & the allowance &c. Originally surveyed by virtue of an warrant dated the 10<sup>th</sup> day of November A. D. 1792\* granted to Baltzer Neyfang

Jo<sup>s</sup>. Hurtzinger.  
C. Surveyor.

To. J. M. Campbell Esq  
Surveyor General  
of Pennsylvania

\* Say 1772.

IN TESTIMONY that the above is a copy of the original remaining on file in the Department of Internal Affairs of Pennsylvania, made conformably to an Act of Assembly approved the 16th day of February, 1833, I have hereunto set my Hand and caused the Seal of said Department to be affixed at Harrisburg, this seventh day of May 1906.

*Isaac P. Brown*  
Secretary of Internal Affairs.