


David Kelly

C. 113. 76

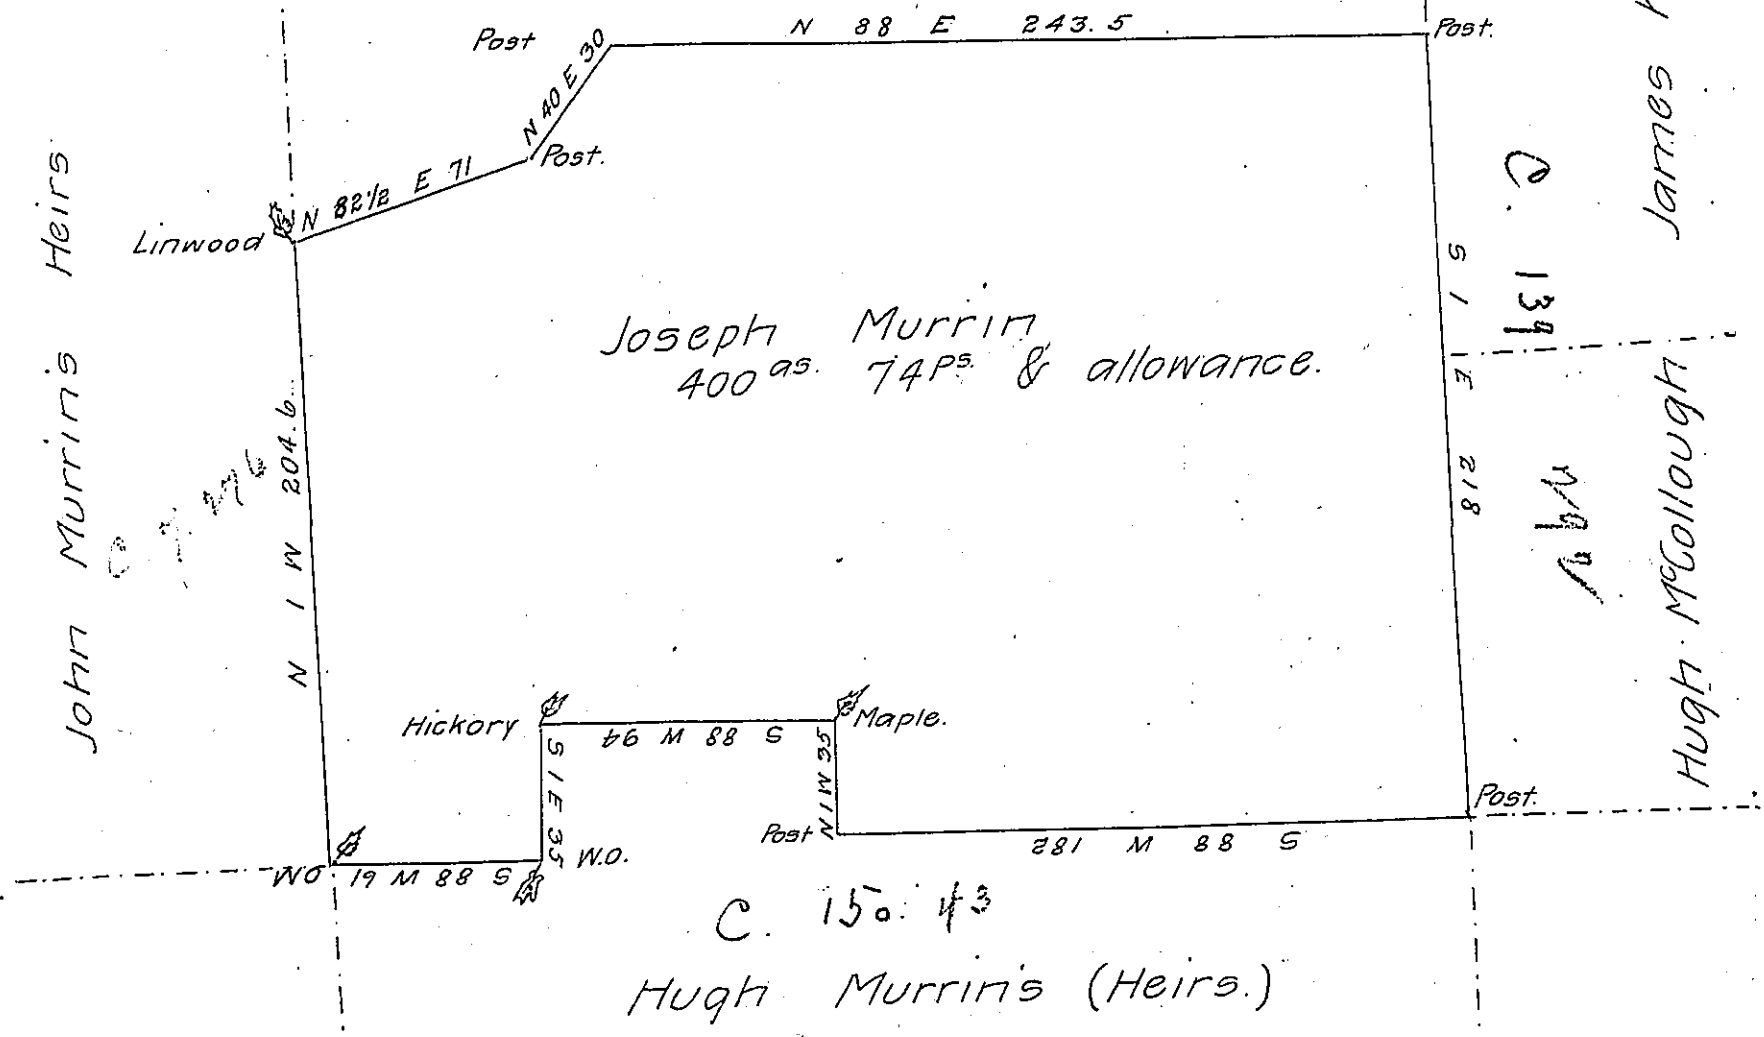

John Murrin's Heirs

James Kahle

Hugh McCollough

Draft of a tract Situated in Vanango Tp. Butler Co. Surveyed Oct. 27<sup>th</sup> 1864 at the instance of Joseph Murrin Containing 400<sup>ac</sup> 74<sup>ps</sup> & allowance Surveyed in pursuance of the Actual Settlement & improvement of Joseph Murrin

W. D. McCandless

To James P. Barr. Co. Sur.  
Surveyor General.

IN TESTIMONY that the above is a copy of the original remaining on file in the Department of Internal Affairs of Pennsylvania, made conformably to an Act of Assembly approved the 16th day of February, 1833, I have hereunto set my Hand and caused the Seal of said Department to be affixed at Harrisburg, this thirteenth day of June 1906

*George P. ...*  
Secretary of Internal Affairs.