


George Michael Bare
formerly
Daniel Utz

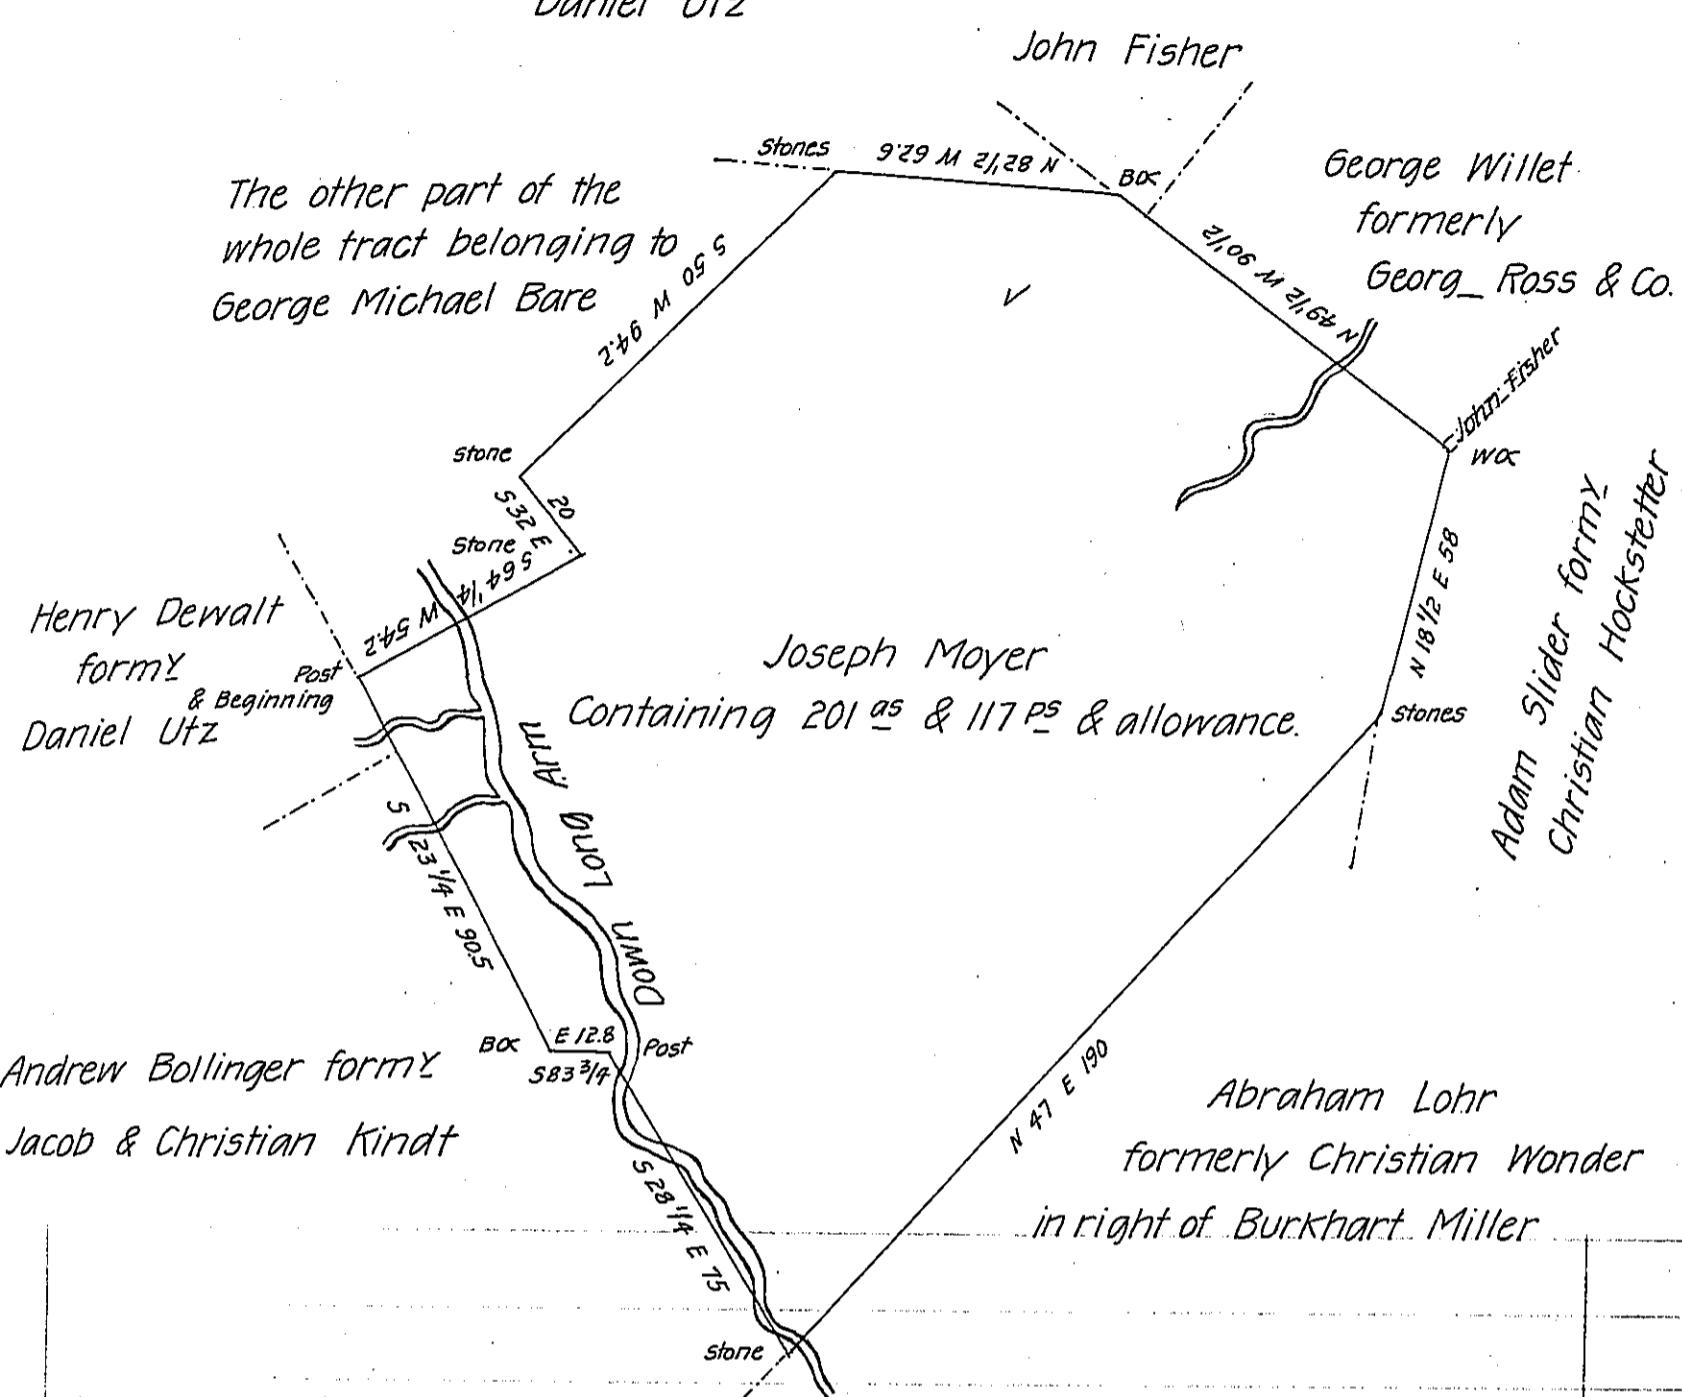

Situate in Manheim Township in the County of York Containing
as above set forth 201 as & 117 perches and allowance - Being part of
a larger Tract of Land which was originally surveyed on the 30th day
of May 1766 by Archibald McClean late D.S. for Joseph Moyer In
Pursuance of a warrant bearing date the 24th day of May 1754 Re-
surveyed and divided off from the said larger Tract of Land the 28th
day of April A. D^o 1809 for Jacob Lorick, the present owner, who de-
sired me to make return of the draught.

To Andrew Porter Esq^r

Per

Surveyor General.

Jacob Spangler D.S.

Lancaster, Pa

IN TESTIMONY that the above is a copy of the original remaining on file in
the Department of Internal Affairs of Pennsylvania, made
conformably to an Act of Assembly approved the 16th day of
February, 1833, I have hereunto set my Hand and caused
the Seal of said Department to be affixed at Harrisburg,
this..... eighth..... day of..... June..... 1906

James D. Bunnell
Secretary of Internal Affairs.