


C-71-142

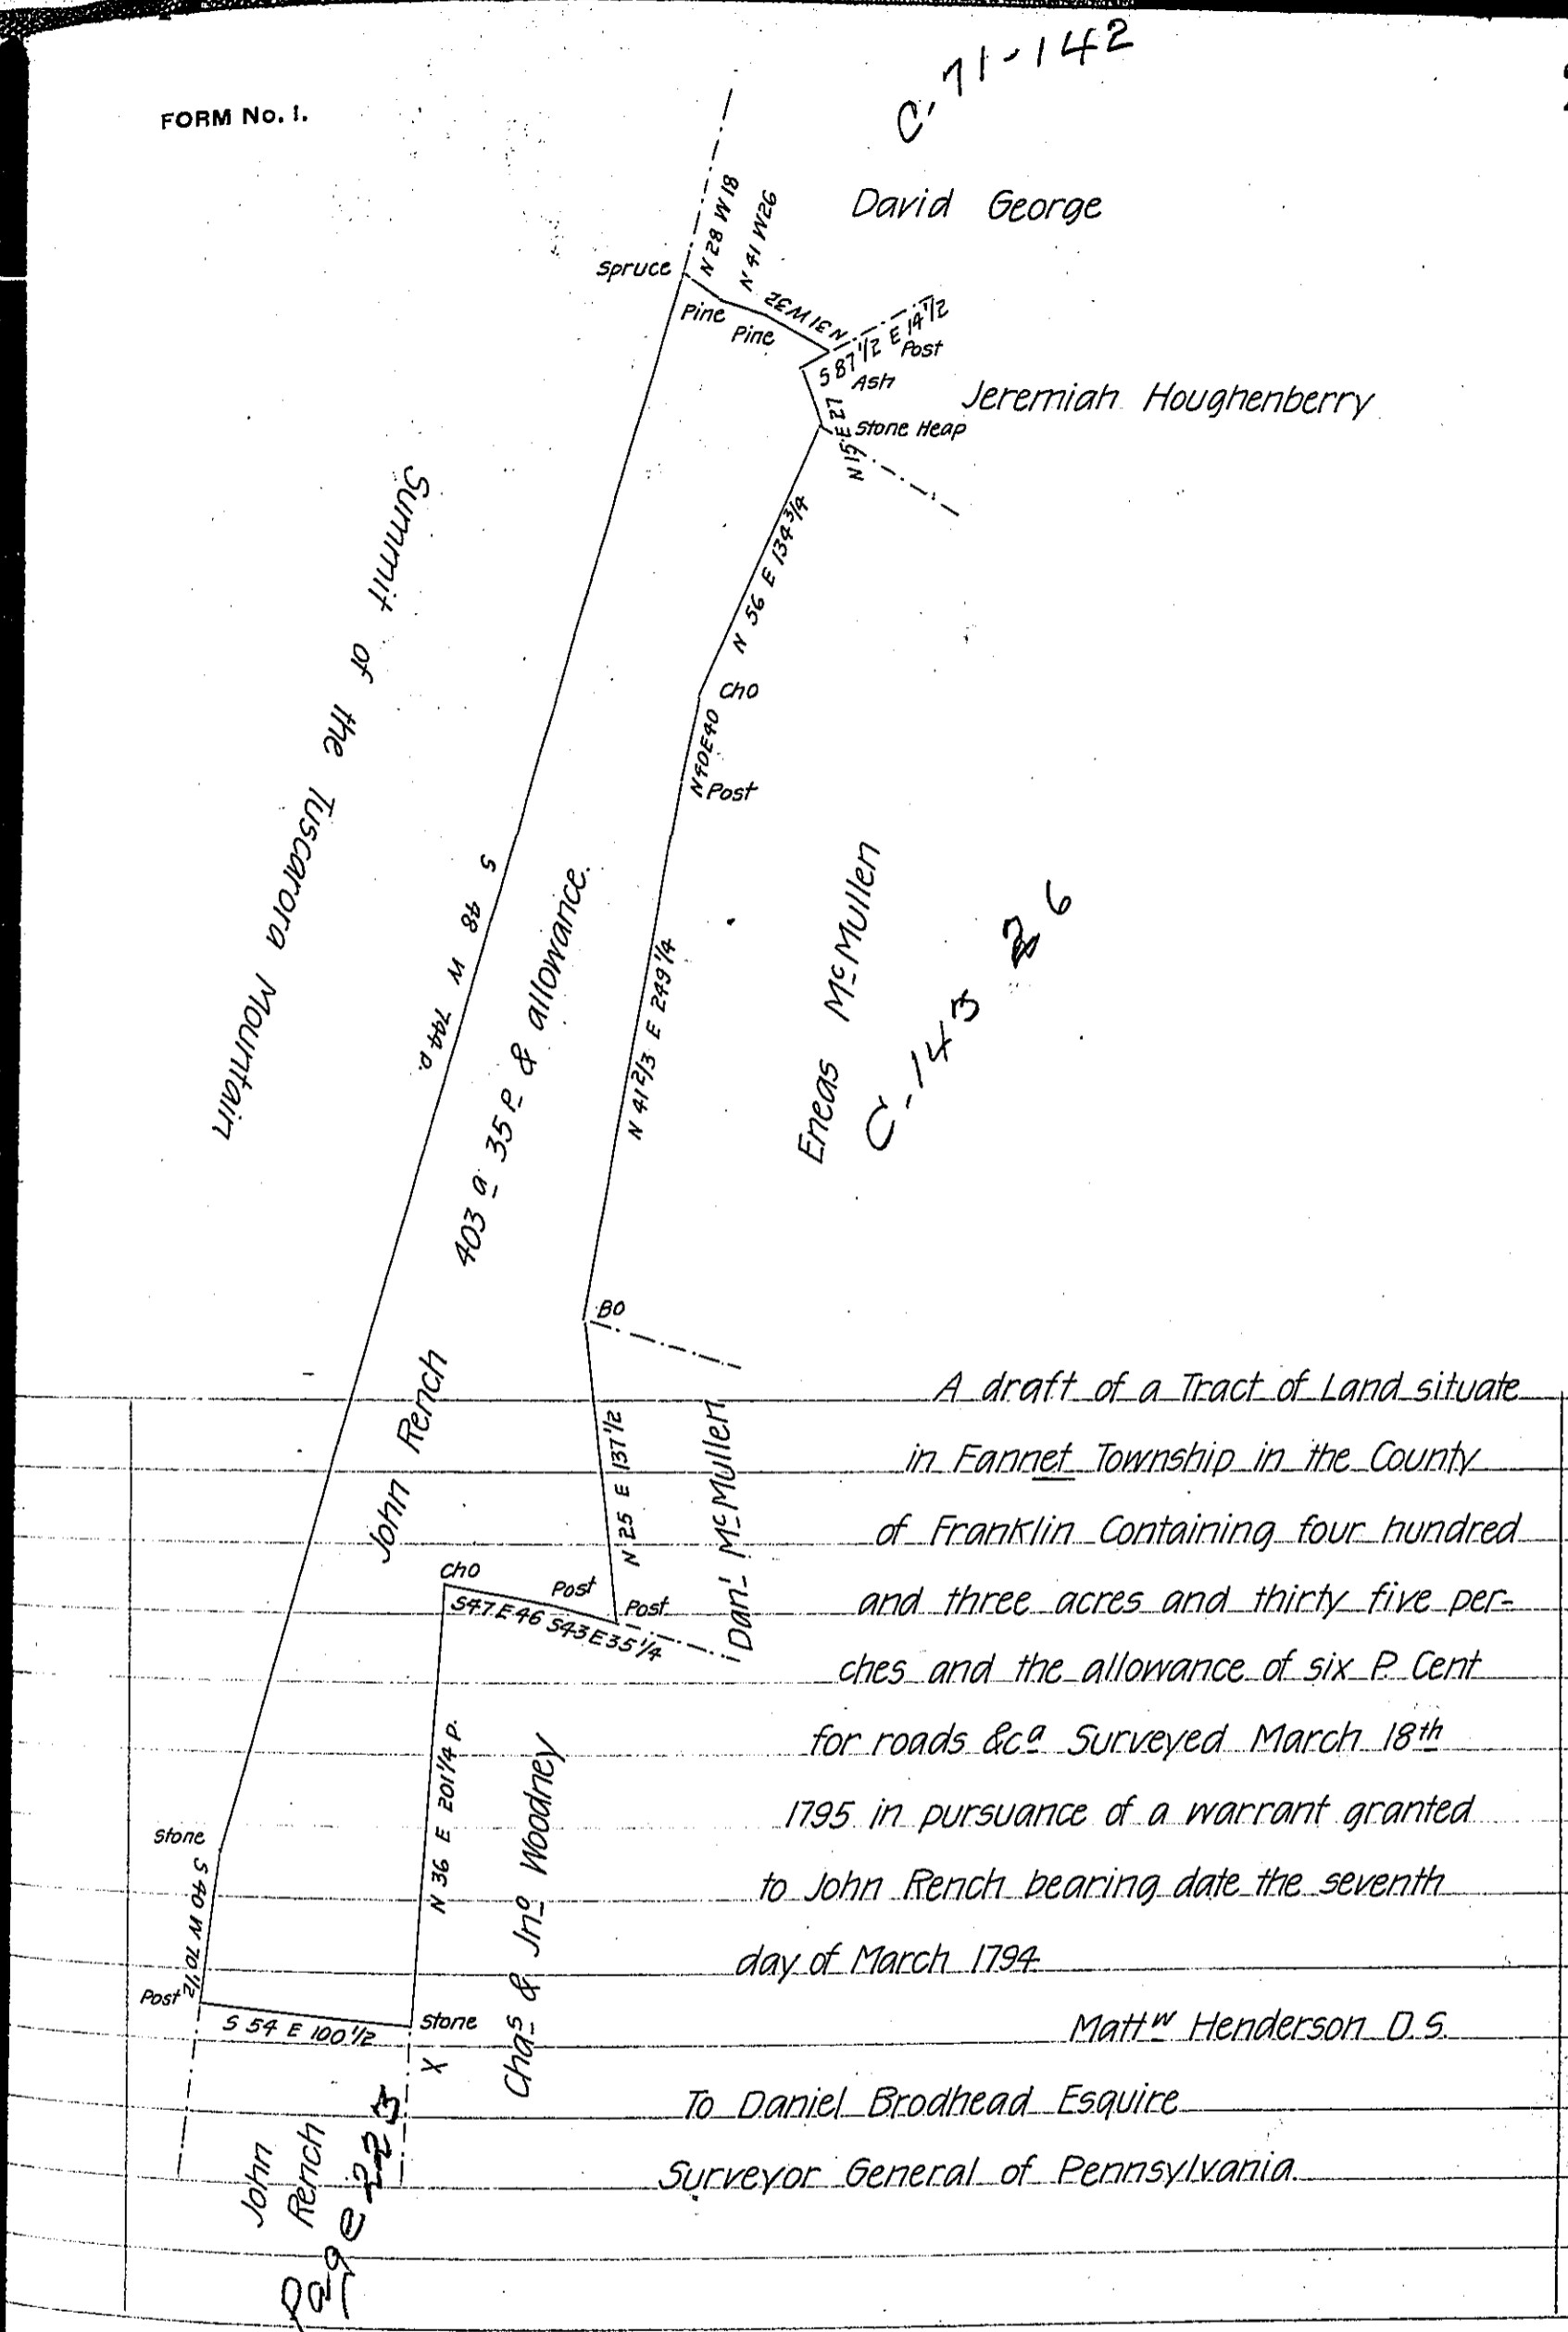

A draft of a Tract of Land situate
 in Fannet Township in the County
 of Franklin Containing four hundred
 and three acres and thirty five per-
 ches and the allowance of six P. Cent
 for roads &c^a Surveyed March 18th
 1795 in pursuance of a warrant granted
 to John Rench bearing date the seventh
 day of March 1794.

Matt^w Henderson D.S.

To Daniel Brodhead Esquire
 Surveyor General of Pennsylvania.

IN TESTIMONY that the above is a copy of the original remaining on file in
 the Department of Internal Affairs of Pennsylvania, made
 conformably to an Act of Assembly approved the 16th day of
 February, 1833, I have hereunto set my Hand and caused
 the Seal of said Department to be affixed at Harrisburg,
 this nineteenth day of June 1906.

Laack Brown
 Secretary of Internal Affairs.

Summit of the Tuscarora Mountain

John Rench

Chas & Jno Woodney

Eneas McMullen

David George

Jeremiah Houghenberry

John Rench

Page 223

Dan. McMullen