


Gustavas Resbergh

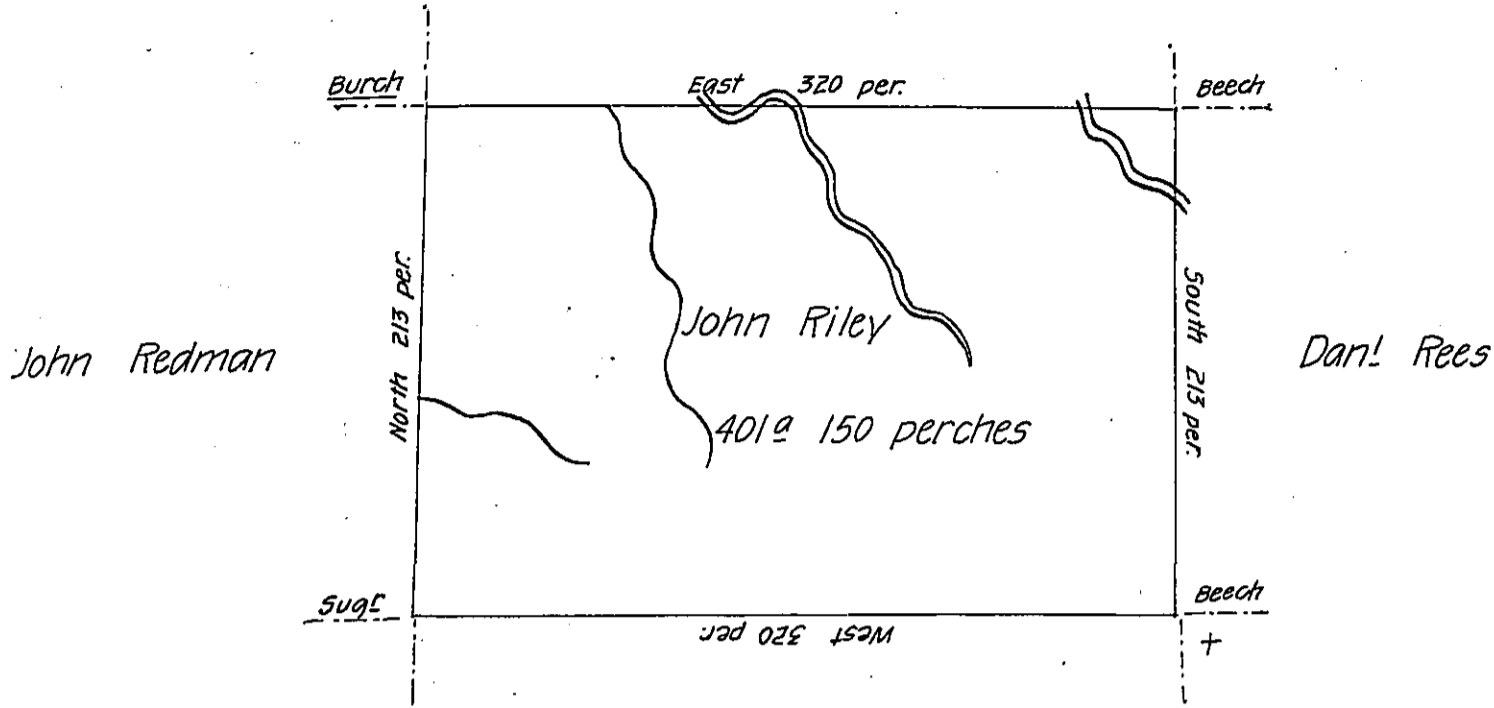

Danl Richards

Situate on the west side of French Creek, Allegheny County
 Containing 401 acres 150 perches & allowance of six per cent for
 roads &c. Surveyed the 16th day of May 1795 in pursuance of a
 warrant dated the 30th day of May 1792.

Wm Power D.Y. 55

To Daniel Brodhead Esquire
 Surveyor General.

IN TESTIMONY that the above is a copy of the original remaining on file in
 the Department of Internal Affairs of Pennsylvania, made
 conformably to an Act of Assembly approved the 16th day of
 February, 1833, I have hereunto set my Hand and caused
 the Seal of said Department to be affixed at Harrisburg,
 this fourteenth day of August 1906.

Isaac B. Brown
 Secretary of Internal Affairs.