

John Brand
now
Thos Morris

J. Harford
C 40-40


Robert Willis
now
Thos Brawn

(18) New page

Russell formerly Saml Gibson

John Harford
formerly Arthur Wharton

Area
146 1/4^{as} & allowance

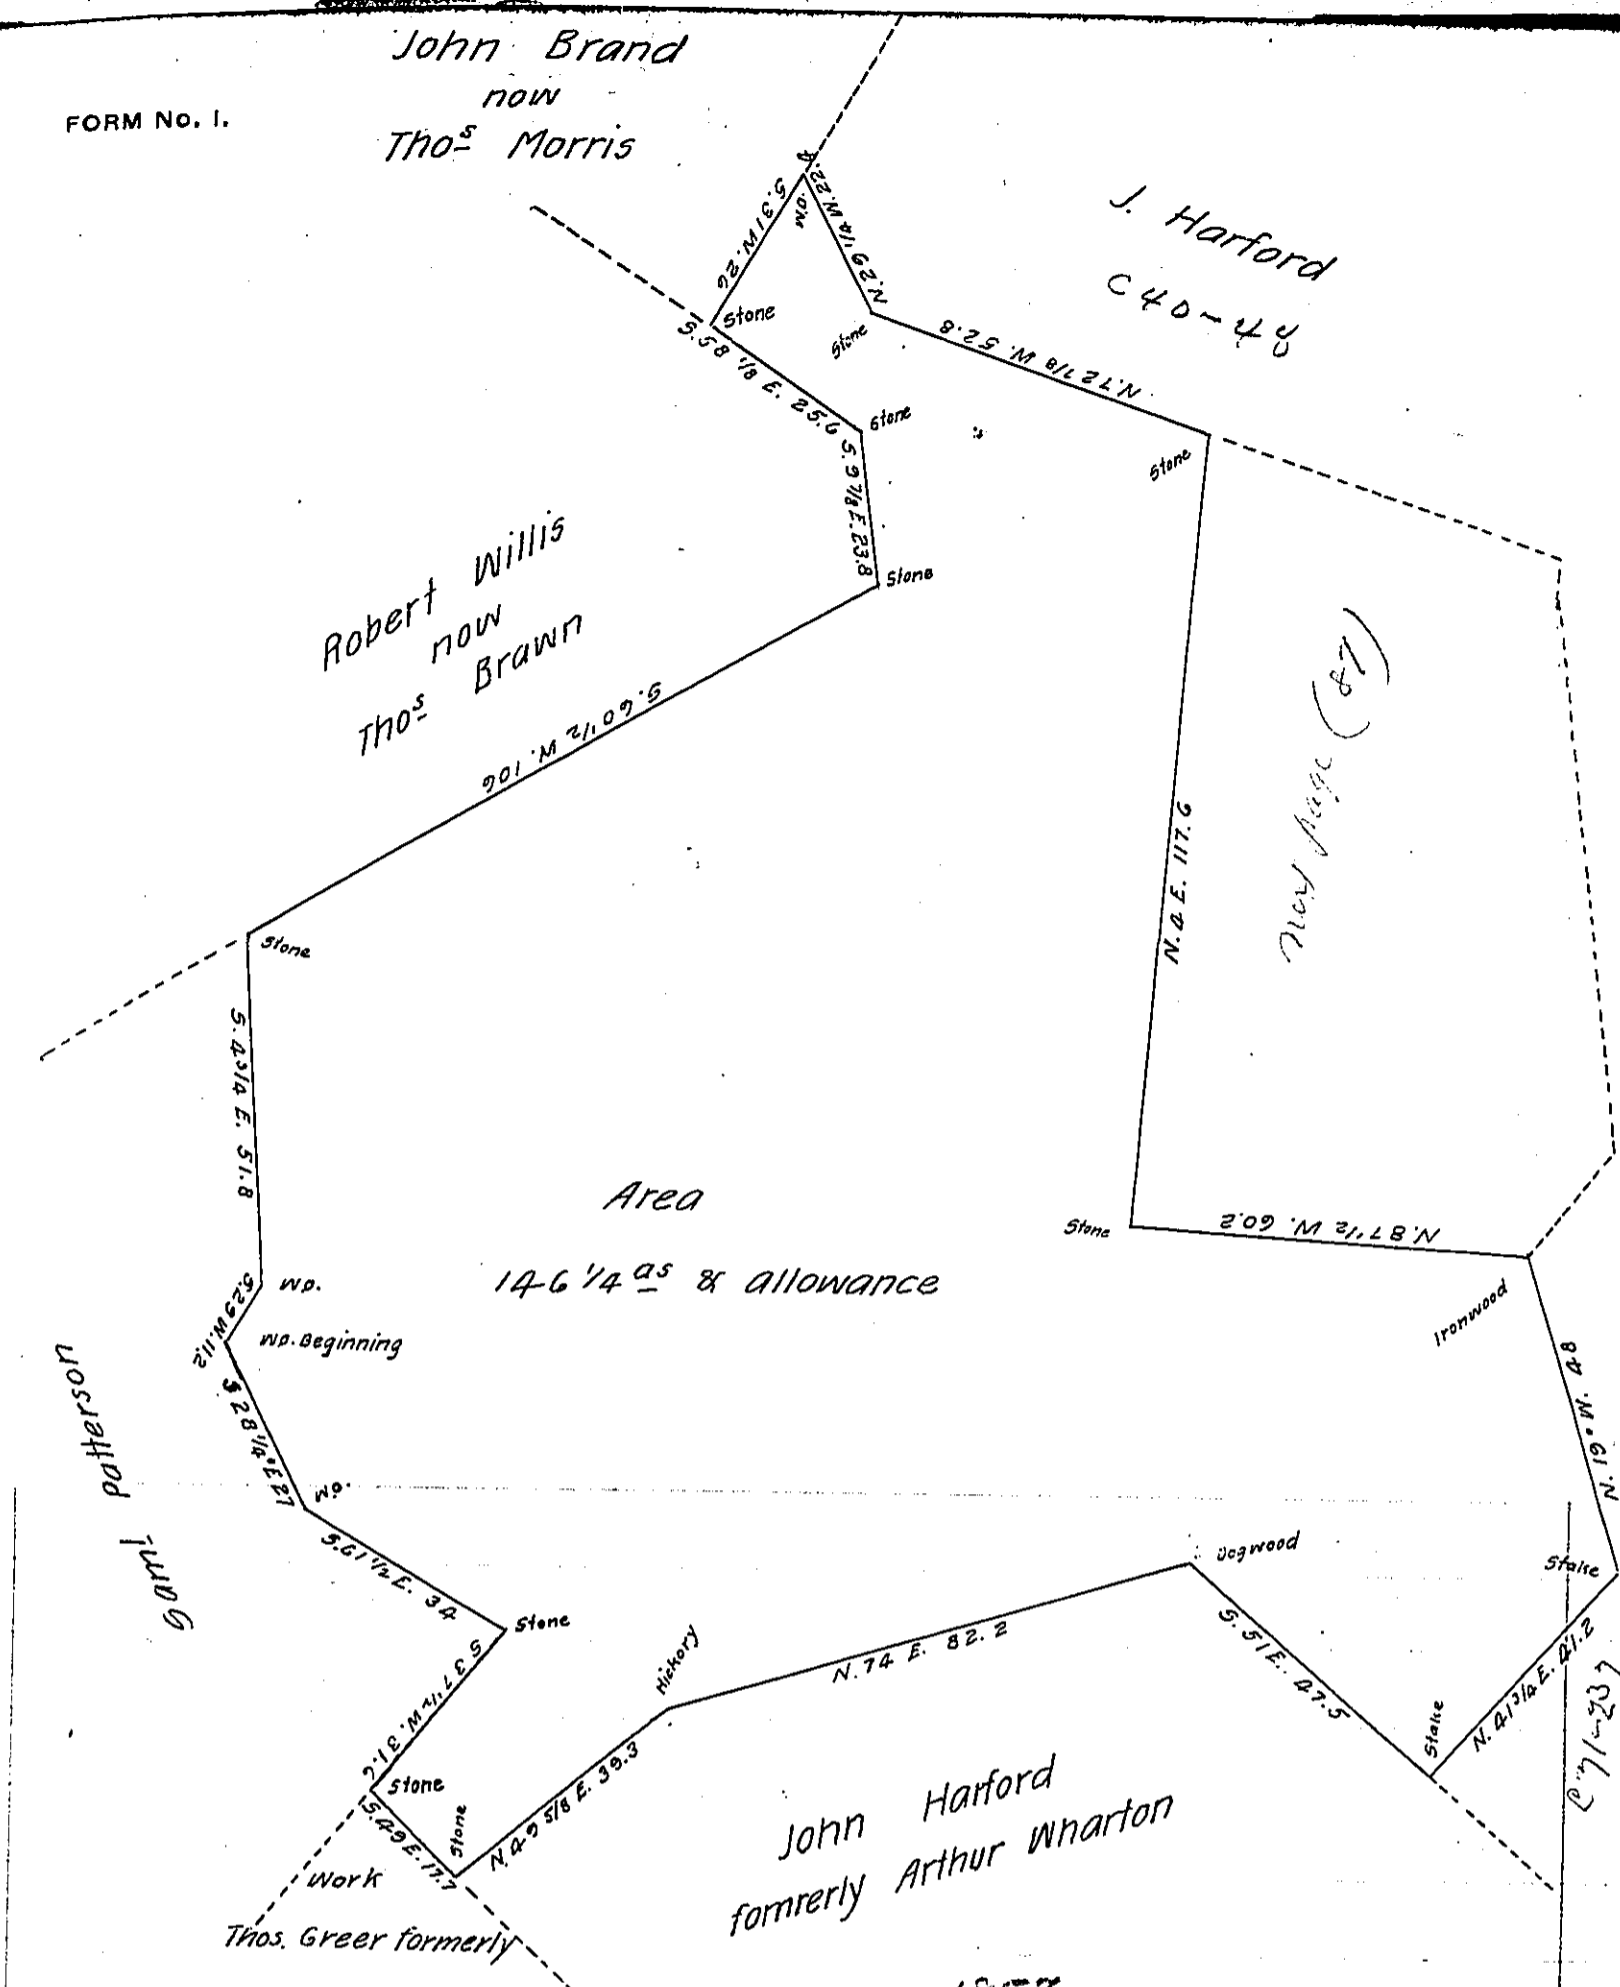

Surveyed Feb. 19 & 20th 1857 in pursuance of a Warrant granted to Thomas Muir dated the 5th April 1793. Situate in Franklin Township Fayette County. Containing one hundred & forty six & one fourth acres & allowance of six pr. ct for Roads &c.

Martin Dickson
Deputy

To J. Porter Brawley Esq
Surveyor General

IN TESTIMONY that the above is a copy of the original remaining on file in the Department of Internal Affairs of Pennsylvania, made conformably to an Act of Assembly approved the 16th day of February, 1833, I have hereunto set my Hand and caused the Seal of said Department to be affixed at Harrisburg, this third day of April 1906

Loas J. Brown
Secretary of Internal Affairs.