


C-10-289

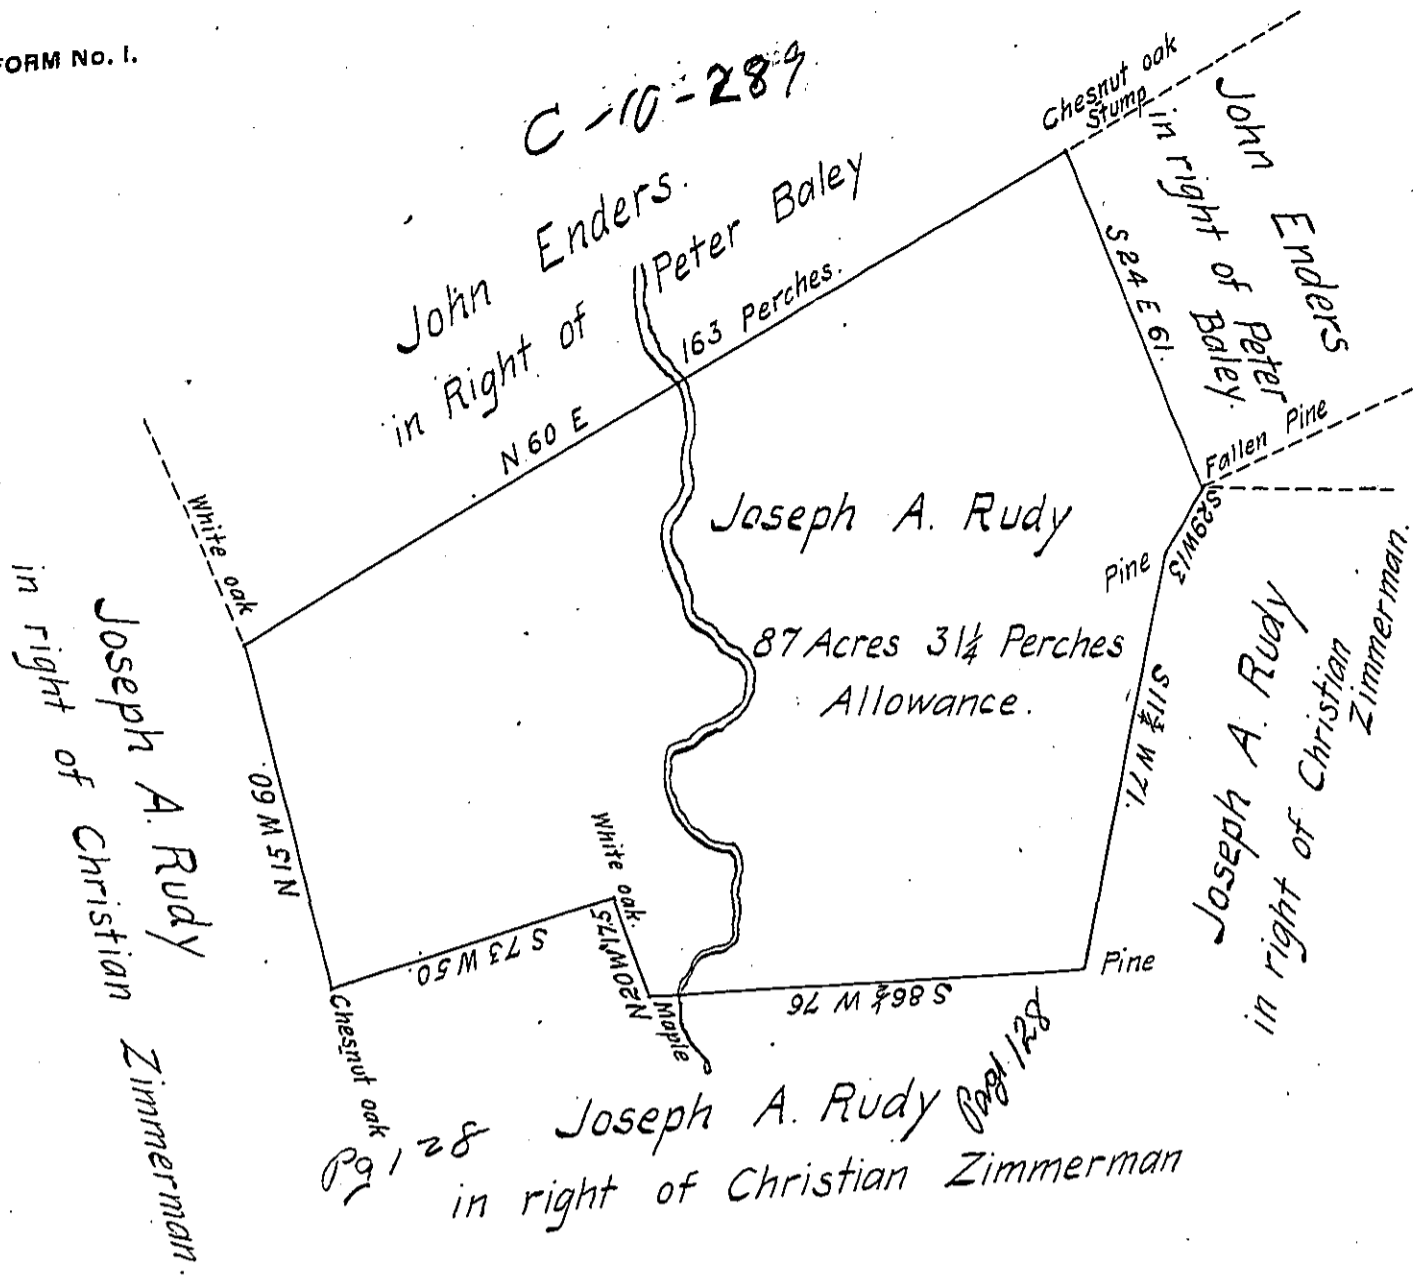

Surveyed For Joseph A. Rudy, of Jackson Township Dauphin County and Commonwealth of Pennsylvania, the above described tract of Land, Situate in Jackson Township in the County of Dauphin and Commonwealth of Pennsylvania, the Twenty first Day of May, Anno Domini, One thousand eight hundred and thirty two Containing Eighty seven Acres Thirty one Perches and a quarter and the Usual Allowance of six per hundred for Roads &c. By Virtue of a Warrant bearing date the Sixteenth Day of April, Anno Domini, one thousand eight hundred and thirty two Granted to the said Joseph A. Rudy.

To Jacob Spangler, Esq^r Surveyor General of the Commonwealth of Pennsylvania. John Paul Jun^r. Deputy Surveyor for Dauphin County

N.B. The Improvements being a one Story Loghouse, about One hundred Apple Trees and about Twenty five Acres of Clear Land in Cultivation and in the Actual Possession of the said Joseph A. Rudy.

IN TESTIMONY that the above is a copy of the original remaining on file in the Department of Internal Affairs of Pennsylvania, made conformably to an Act of Assembly approved the 16th day of February, 1833, I have hereunto set my Hand and caused the Seal of said Department to be affixed at Harrisburg, this twenty seventh day of July 1906.

John Paul Jun^r
 Secretary of Internal Affairs.