


Lands Surveyed to W. Bingham

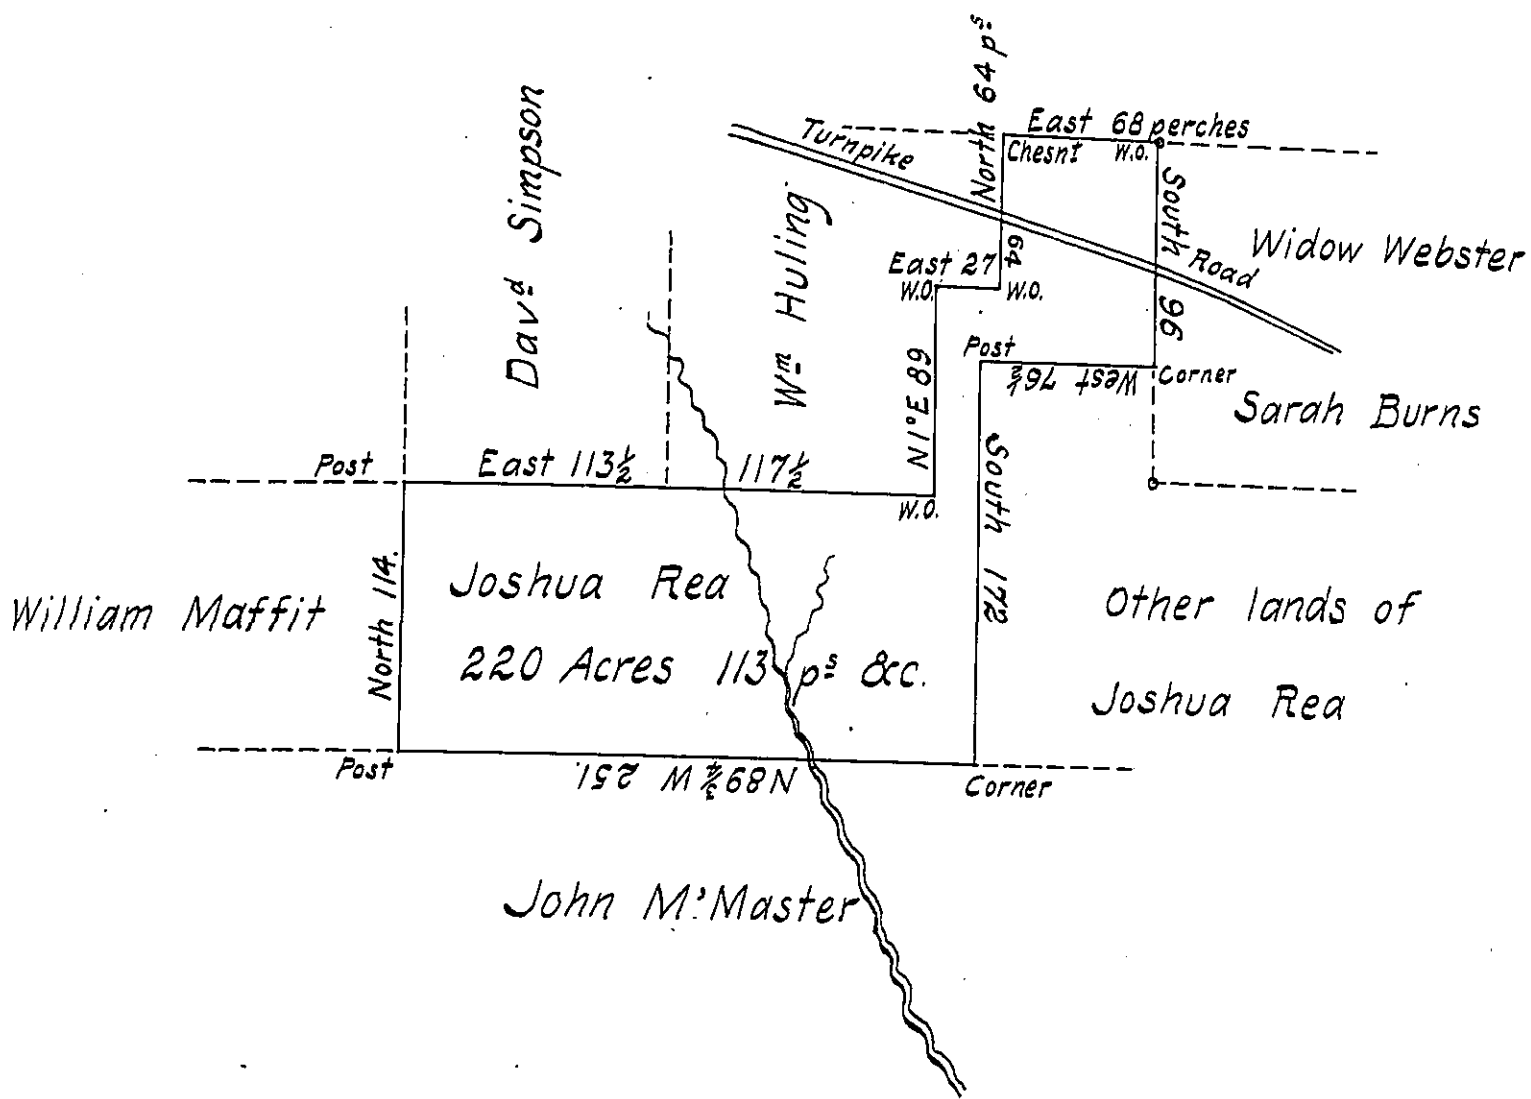

In pursuance of a Warrant dated the 4th day of Feb^r 1831 Surveyed the above described tract of land on the 5th of Ap^r 1831 containing two hundred and twenty acres, one hundred and thirteen perches and the allowance of six P: Ct &c. situate in Clarion township Armstrong County, bounded by lands of John M. Master, William Maffit, David Simpson and others as above represented

Jacob Spangler Esquire }
Surveyor Genl }

Robert Richards - -

I do certify that I have examined the above Survey and find it correct.

Jacob Spangler Esquire }
Surveyor Genl }

Thomas Barr D.S.

IN TESTIMONY that the above is a copy of the original remaining on file in the Department of Internal Affairs of Pennsylvania, made conformably to an Act of Assembly approved the 16th day of February, 1833, I have hereunto set my Hand and caused the Seal of said Department to be affixed at Harrisburg, this seventh day of August 1906.

Isaac R. Brown
Secretary of Internal Affairs.