


FORM No. 1.

Henry Wilson

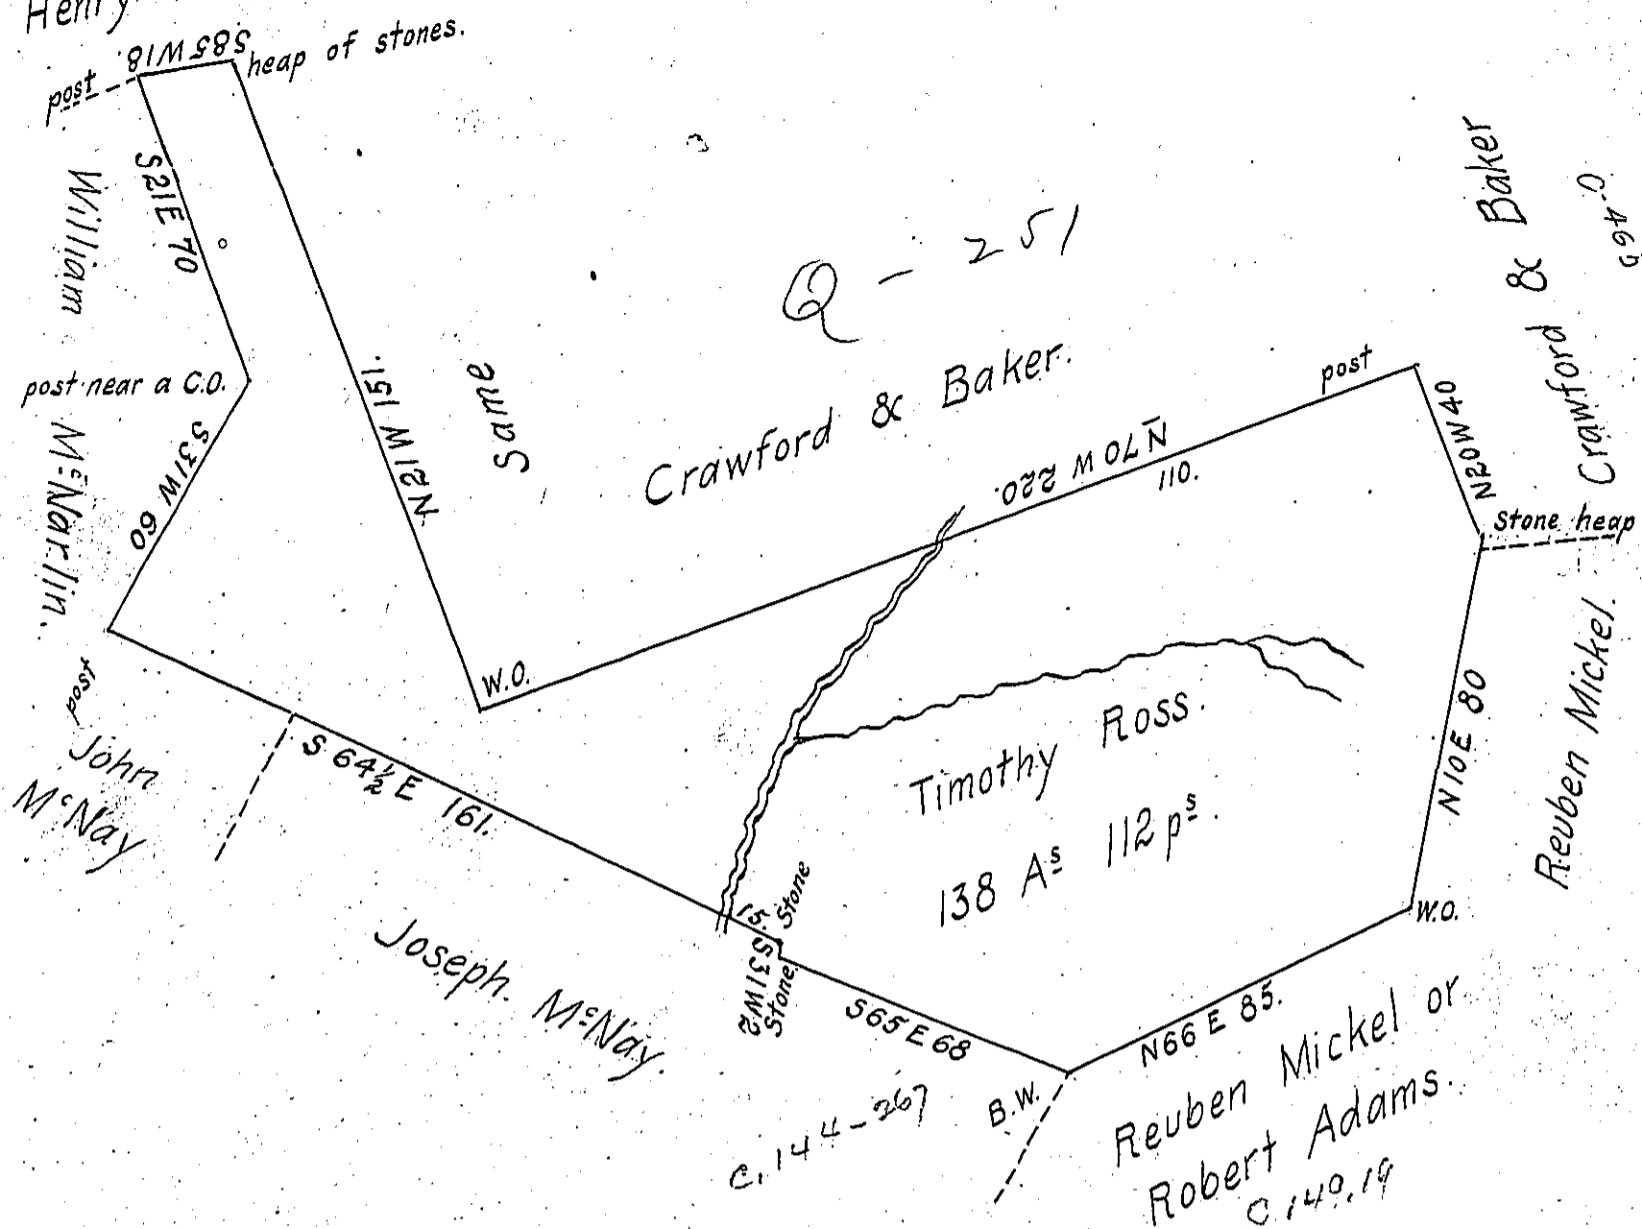

Surveyed the 10<sup>th</sup> day of June 1828 in pursuance of a Warrant granted Timothy Ross bearing date the 11<sup>th</sup> day of February 1828 containing 138 Acres & 112 perches and the usual allowance situate in Franklin Township in the County of Greene.

John Fordyce D.S.

To Gabriel Hiester Esq<sup>r</sup> S.G.

N.B. There is an actual resident settlement on the above survey about 31 years old. Land very steep.

IN TESTIMONY that the above is a copy of the original remaining on file in the Department of Internal Affairs of Pennsylvania, made conformably to an Act of Assembly approved the 16th day of February, 1833, I have hereunto set my Hand and caused the Seal of said Department to be affixed at Harrisburg, this thirteenth day of August 1906.

*Isaac R. Brown*  
Secretary of Internal Affairs.