


B-7-151

Poston Fink.

John Long.

Caspar Nettlesley.

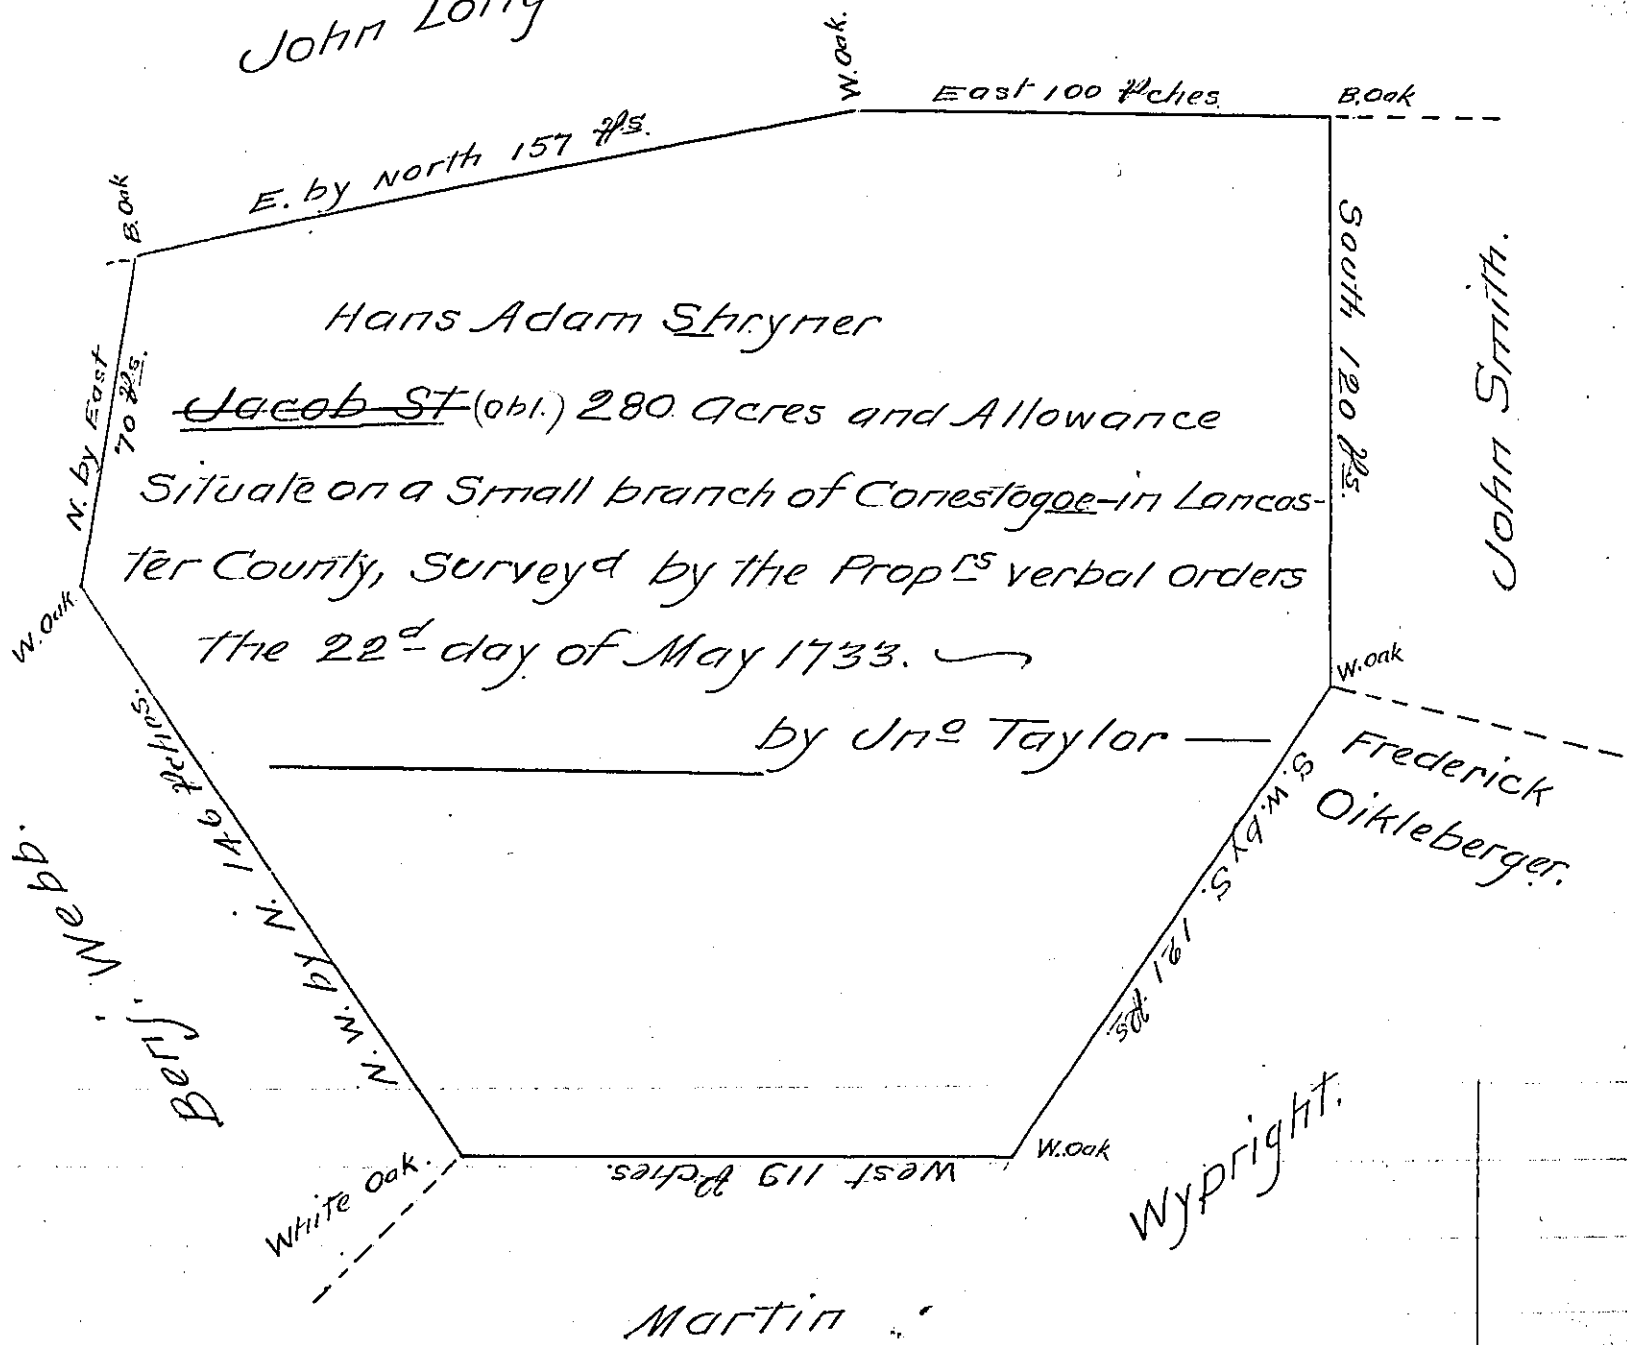

Hans Adam Shrymer  
~~Jacob St~~ (obl.) 280 acres and Allowance  
 Situate on a Small branch of Conestogoe in Lancaster County, Surveyed by the Prop<sup>rs</sup> verbal orders the 22<sup>d</sup> day of May 1733.

by Jn<sup>o</sup> Taylor

Fr<sup>d</sup> W<sup>m</sup>. Parsons

This is a duplicate of a Return made to Benj<sup>o</sup> Eastburn many years ago, This Tract (with a great number more) was Laid out by the Proprietors Order (verbal) and upon Sec<sup>ry</sup> George's having had a List of quantities delivered him he was by the Prop<sup>rs</sup> directed to make out Warr<sup>ts</sup> accordingly.  
 9<sup>th</sup> 9<sup>th</sup> 1743.

Jn<sup>o</sup> Taylor

IN TESTIMONY that the above is a copy of the original remaining on file in the Department of Internal Affairs of Pennsylvania, made conformably to an Act of Assembly approved the 16th day of February, 1833, I have hereunto set my Hand and caused the Seal of said Department to be affixed at Harrisburg, this Twenty seventh day of September 1906.

*Geo. R. Brown*  
 Secretary of Internal Affairs.