


FORM NO. 1.

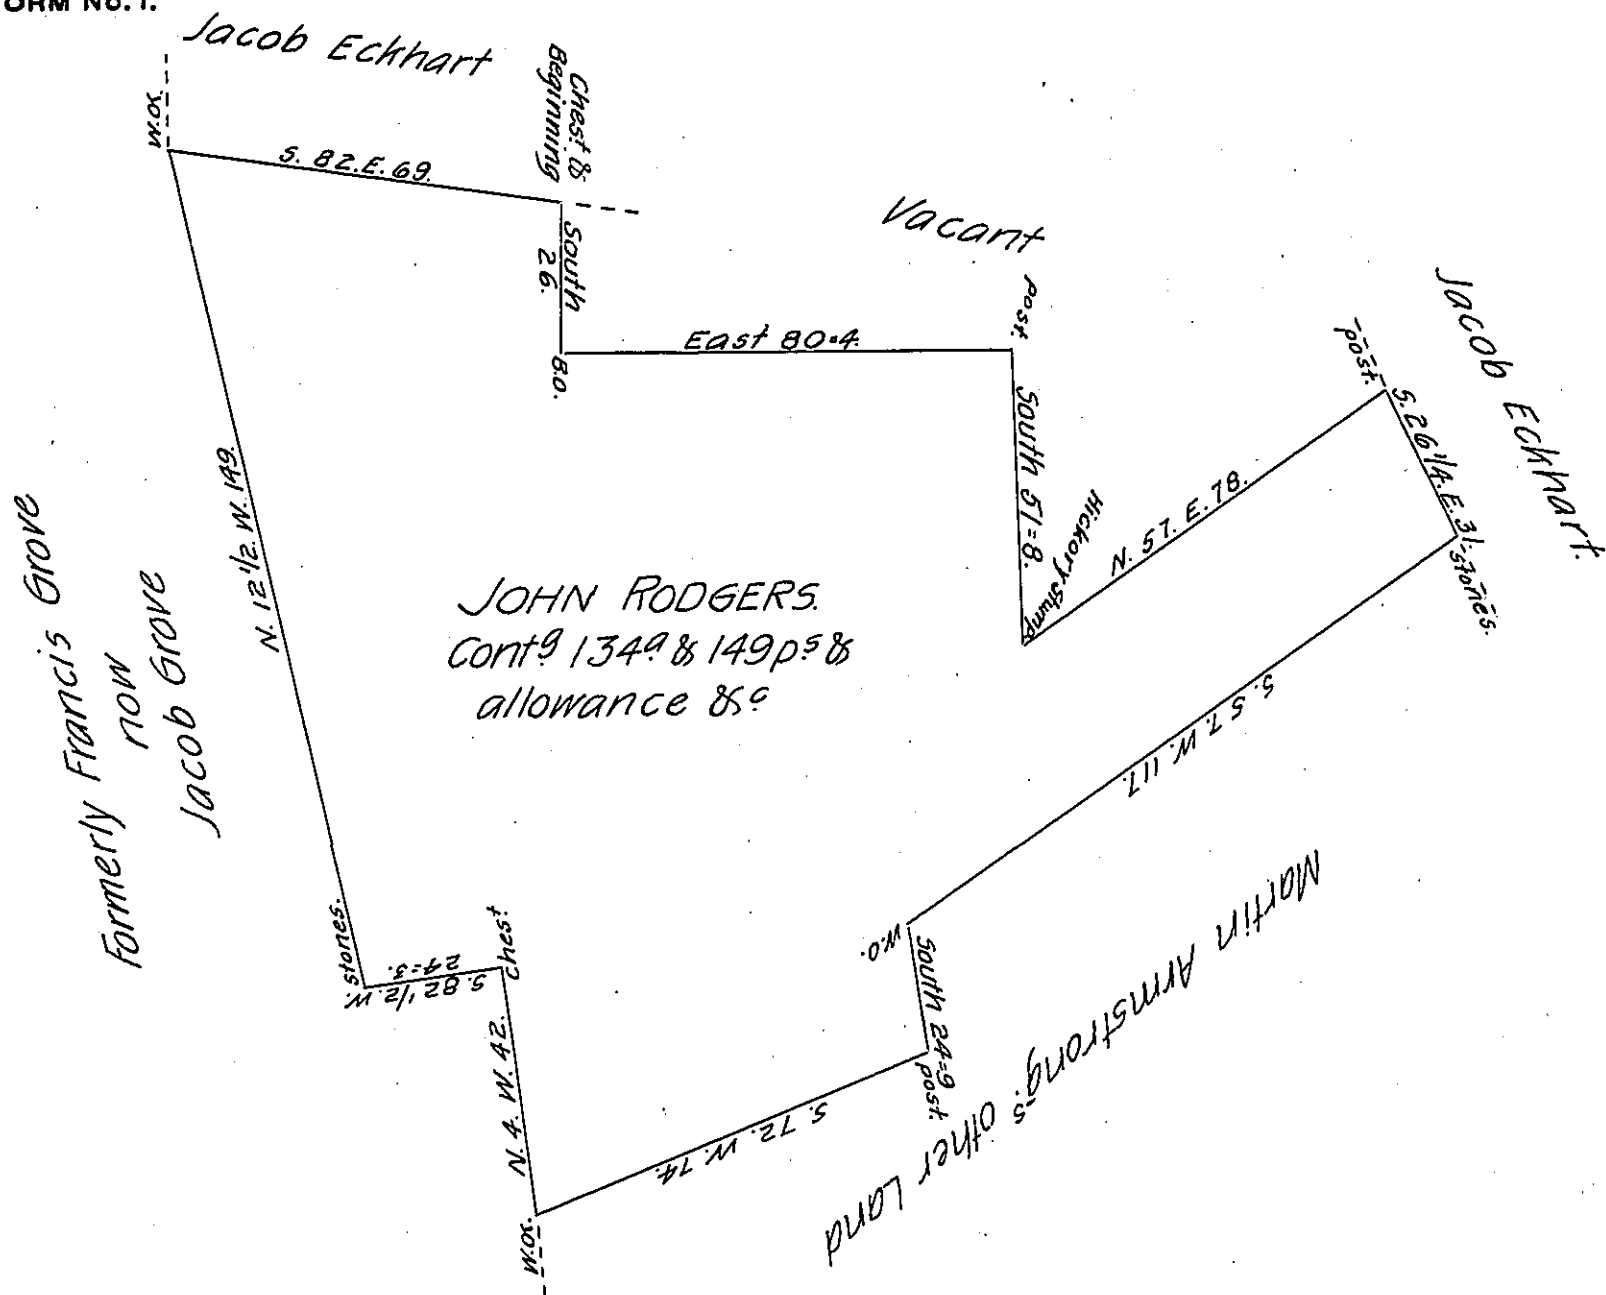

Situate in Chanceford Township, in the County of York. Containing as above set forth 1349 & 149 perches and allowance 85°. Originally Surveyed by George Stevenson, late D.S., on the 3^d day of November 1759. In Pursuance of a Warrant Granted to John Rodgers bearing date the 18th day of December 1751. Resurveyed by the old lines on the 17th day of May 1810, at the Instant and request of the owner Martin Armstrong, who desired the same to be returned for Confirmation.

per

Jacob Spangler, D.S.

To Andrew Porter, Esquire,
 Surveyor General.
 Lancaster, PA

IN TESTIMONY that the above is a copy of the original remaining on file in the Department of Internal Affairs of Pennsylvania, made conformably to an Act of Assembly approved the 16th day of February, 1833, I have hereunto set my Hand and caused the Seal of said Department to be affixed at Harrisburg, this twenty-seventh day of August 1906.

Loae R. Brown
 Secretary of Internal Affairs.