


FORM NO. 1.

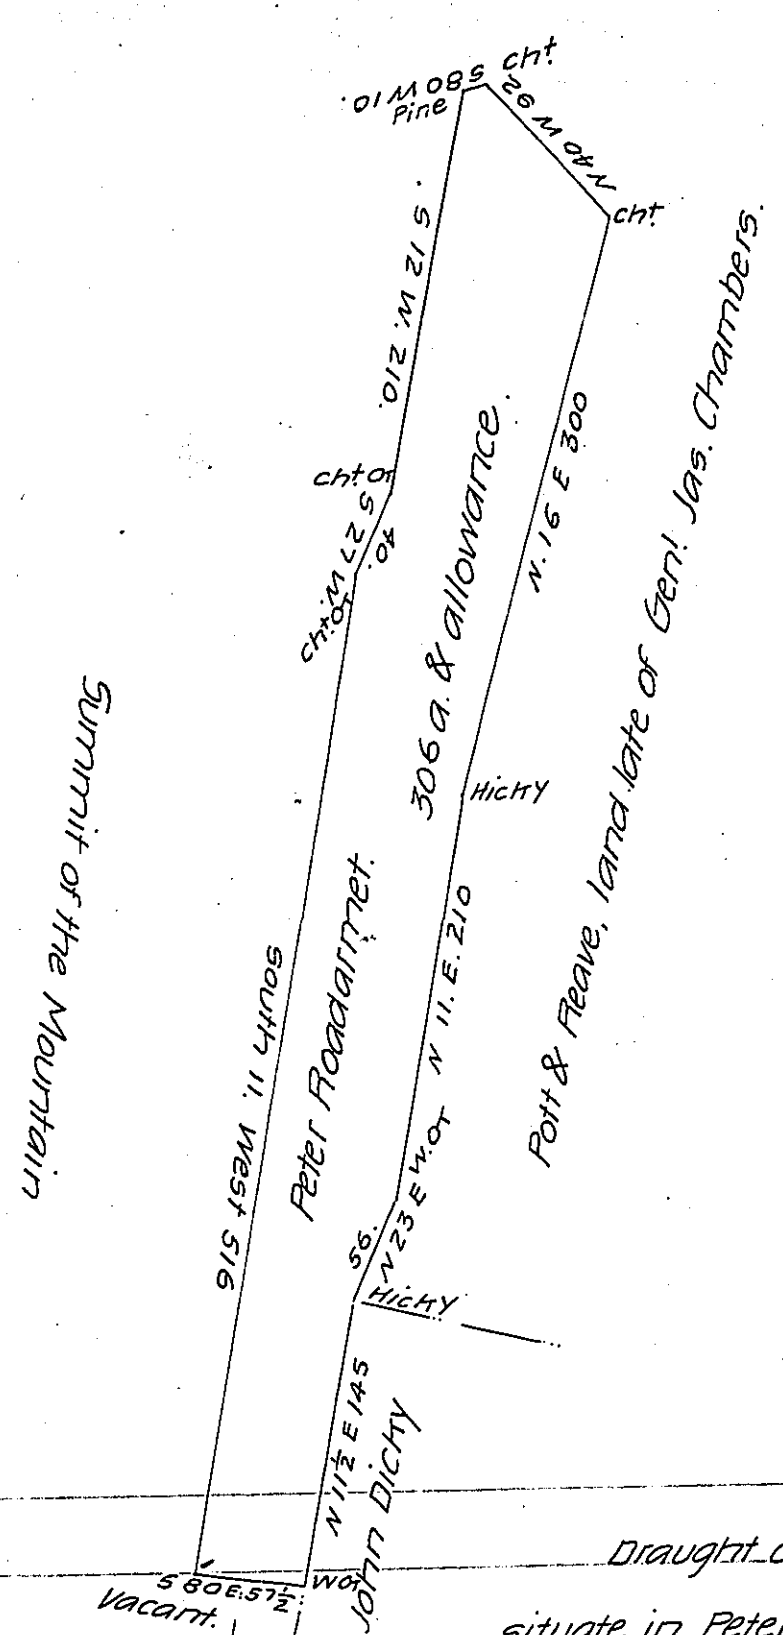

Draught of a Tract of land
 situate in Peters Township Frank-
 lin County containing three
 hundred and six acres and the usual allowance of six per cent for roads
 surveyed January 14th 1814 on a Warrant granted Peter Roadarmet
 for 300a dated August 13th 1812

Wm Templeton Jun. Assist.
 To Archibald Fleming D.S.

I do Certify that William Templeton Asst. who executed the
 above Warrant has Certified to me that at the time he made the
 Survey there was a Cabin thereon and a family residing therein.

Archibald Fleming D.S.

IN TESTIMONY that the above is a copy of the original remaining on file in
 the Department of Internal Affairs of Pennsylvania, made
 conformably to an Act of Assembly approved the 16th day of
 February, 1833, I have hereunto set my Hand and caused
 the Seal of said Department to be affixed at Harrisburg,
 this twentieth day of September 1906

Loac R. Brown
 Secretary of Internal Affairs.