


FORM No. 1.

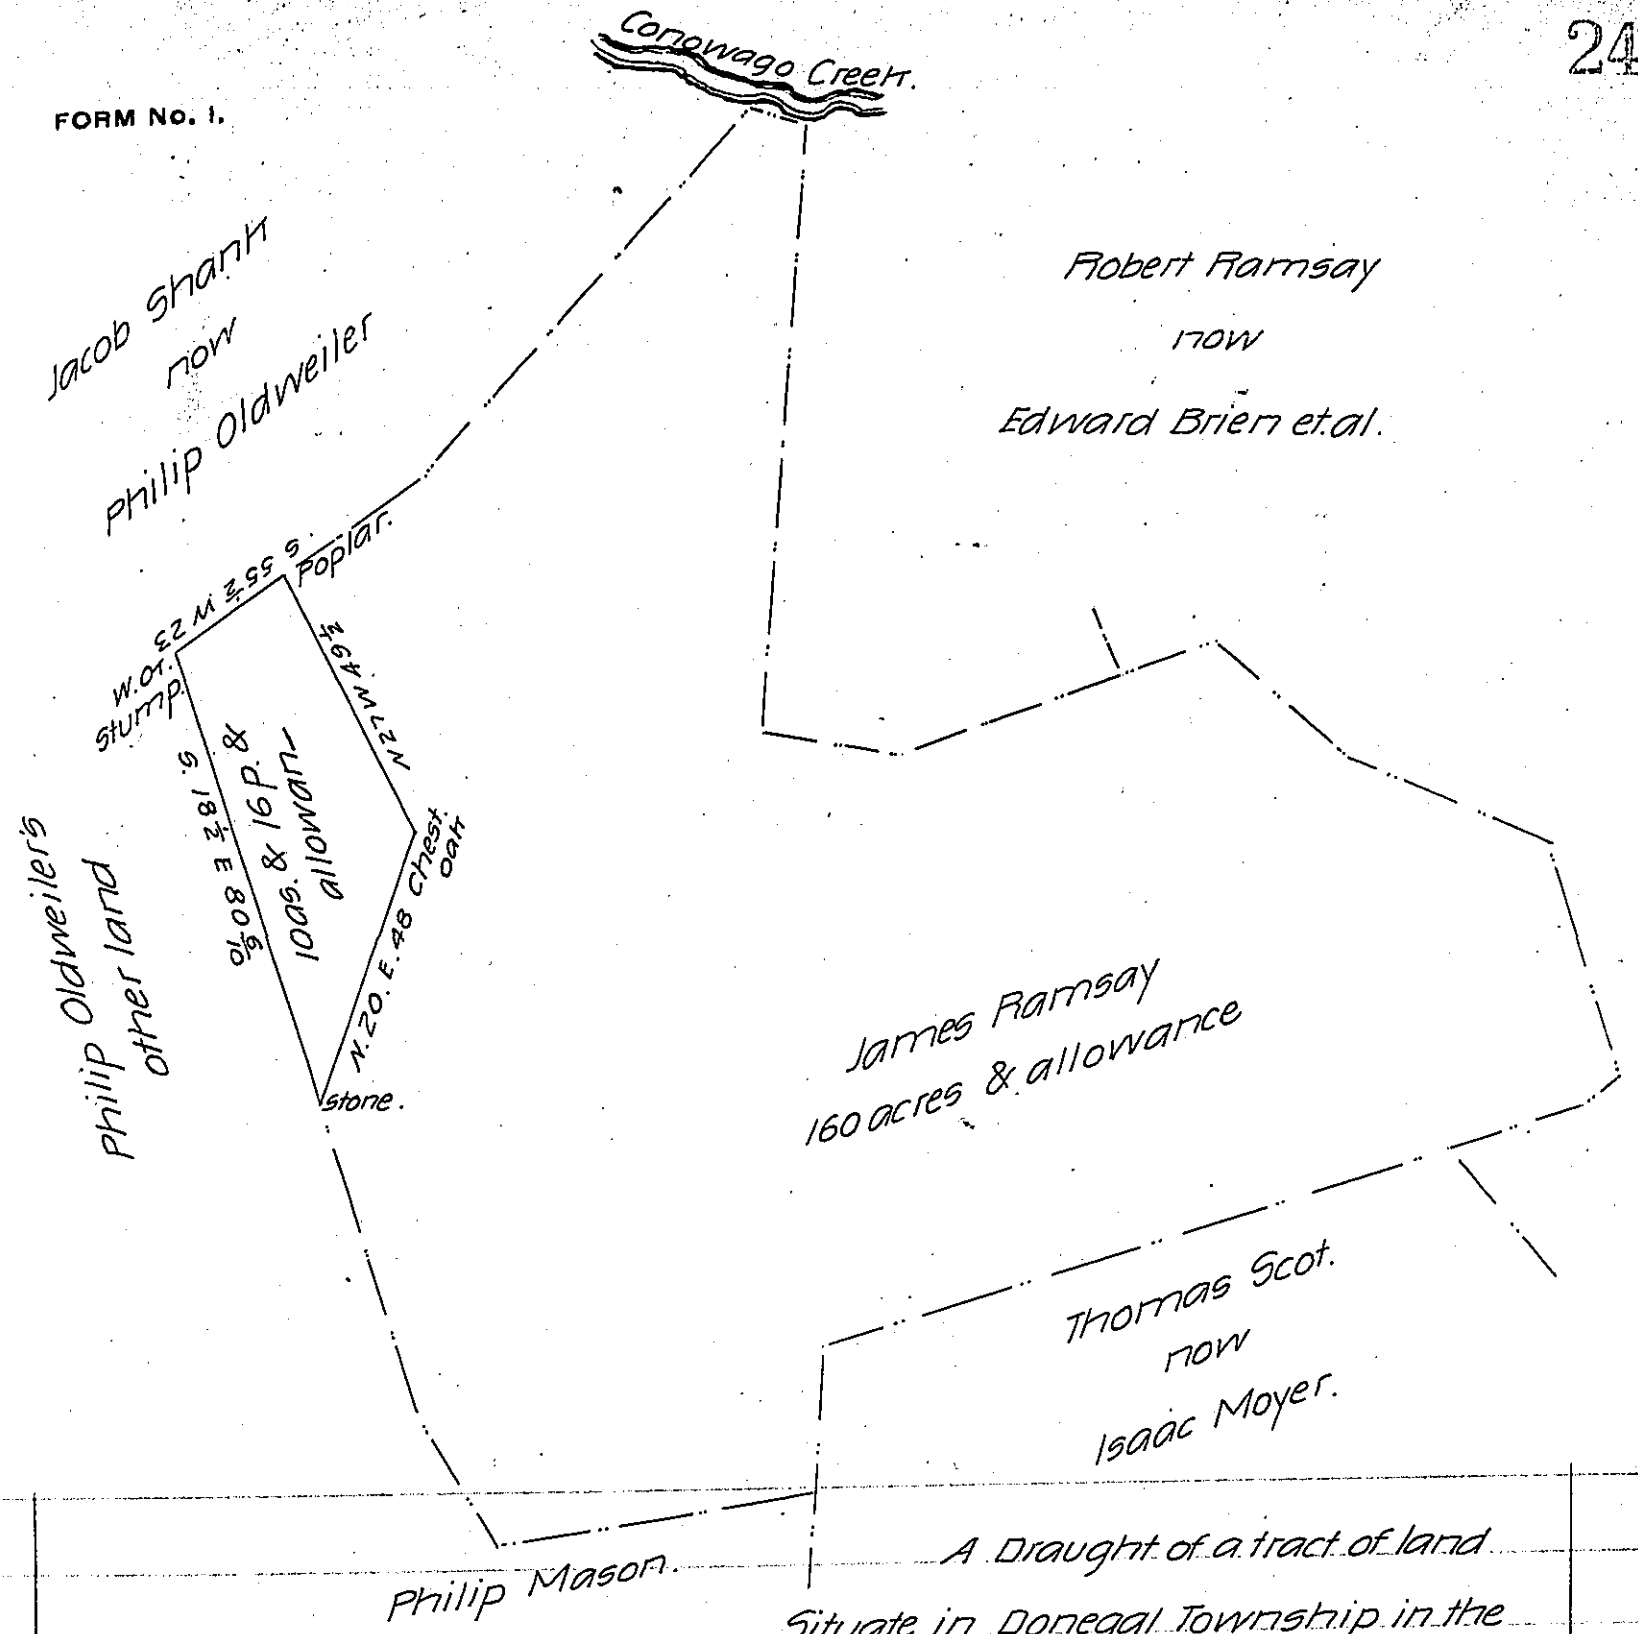

A Draught of a tract of land  
 Situate in Donegal Township in the  
 County of Lancaster Containing ten acres and sixteen perches & the  
 usual allowance of six per cent for roads & <sup>9</sup> It being part of 160  
 acres & allowance by virtue of a Warrant dated the 23<sup>d</sup> day of Aug-  
 ust Anno Domini 1750. Granted unto James Ramsay. Surveyed  
 the 7<sup>th</sup> day of October A.D. 1812 for Philip Oldweiler

Pr.  
 Jacob Hibshman D.S.

To Andrew Porter Esq  
 Surveyor General

IN TESTIMONY that the above is a copy of the original remaining on file in  
 the Department of Internal Affairs of Pennsylvania, made  
 conformably to an Act of Assembly approved the 16th day of  
 February, 1833, I have hereunto set my Hand and caused  
 the Seal of said Department to be affixed at Harrisburg,  
 this second day of October 1906.

*Isaac D. ...*  
 Secretary of Internal Affairs