


FORM NO. 1.

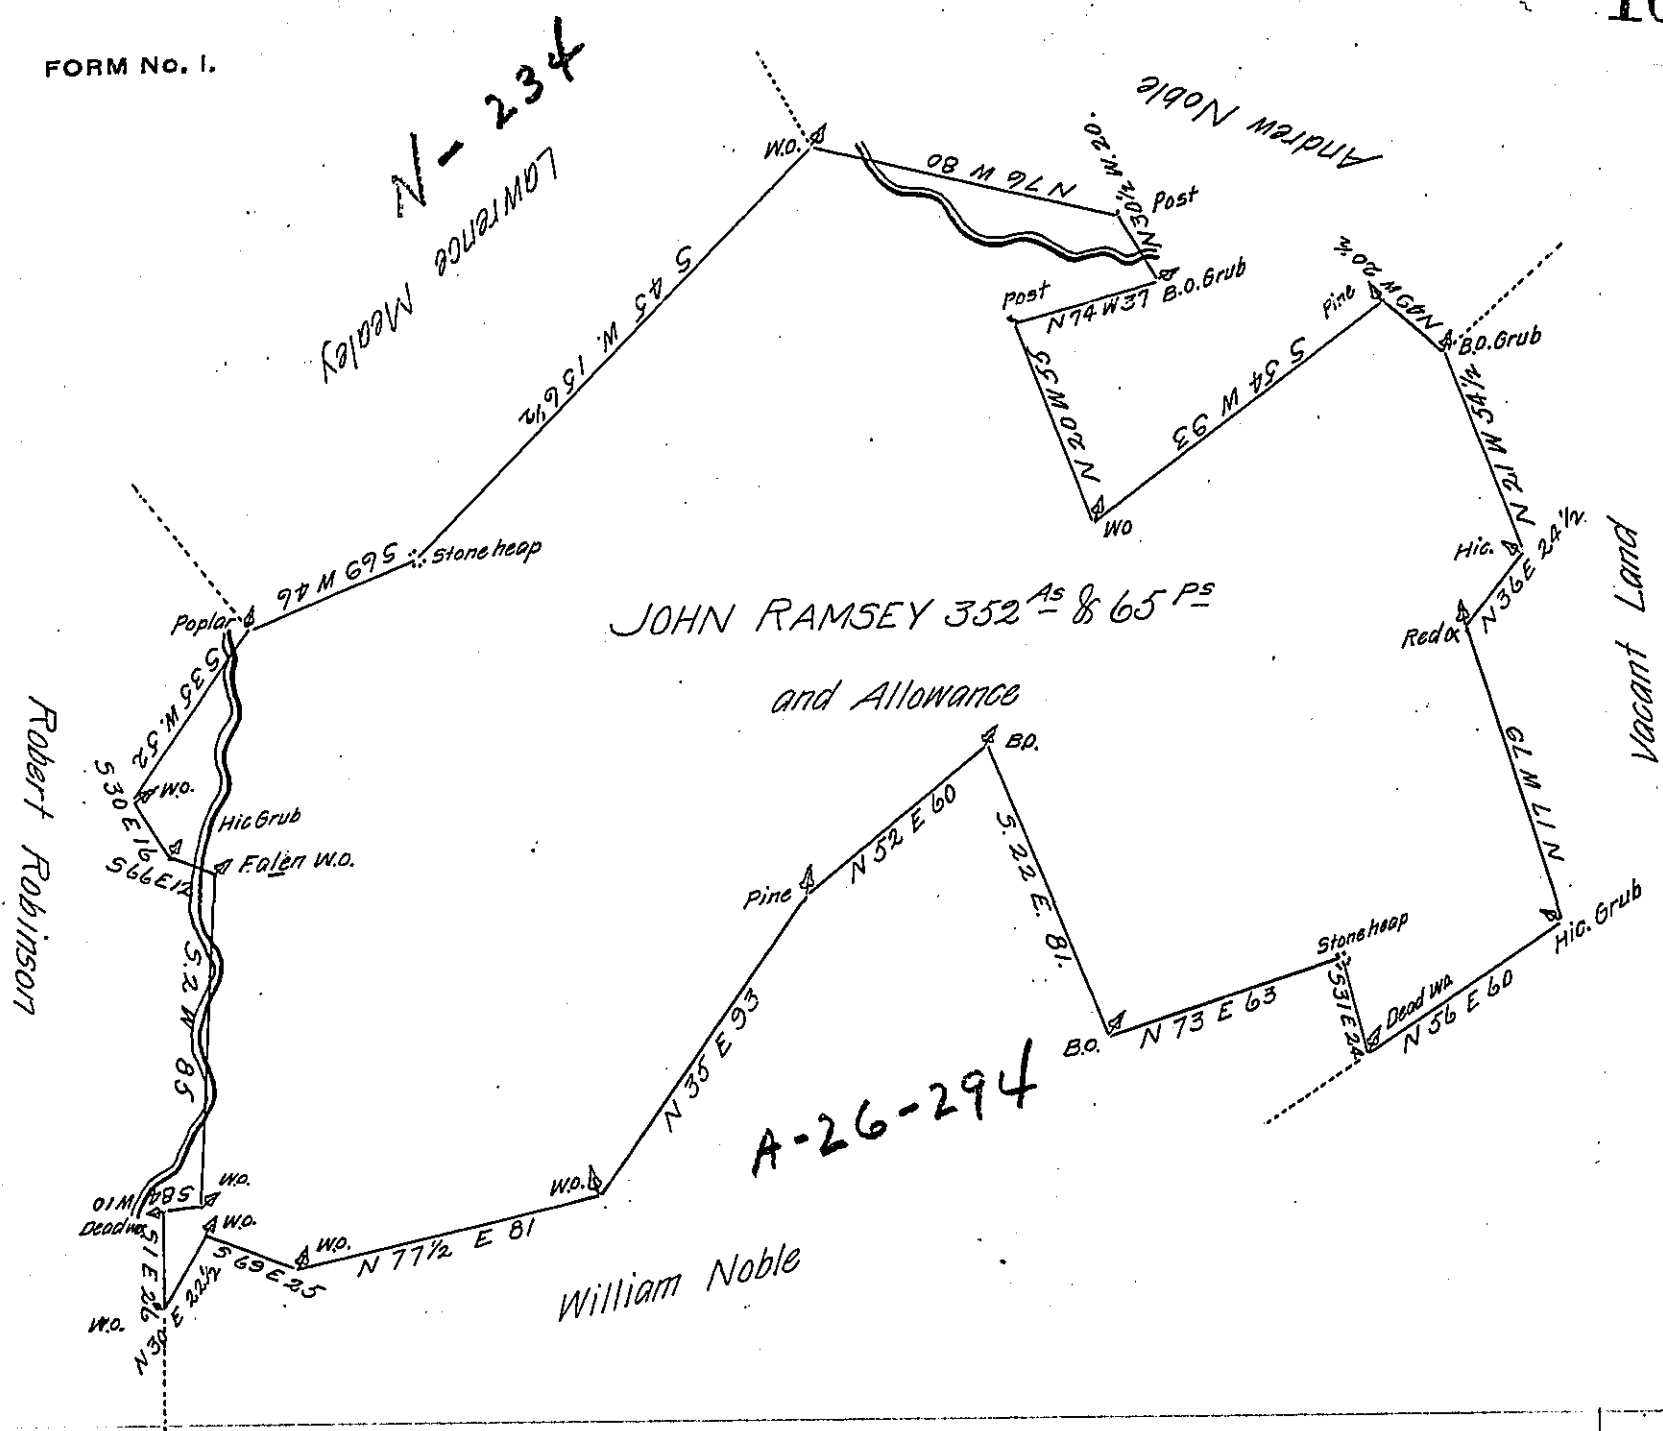

The Draught of a Tract of Land Situate in Tyrone Township, Cumberland County Contain-  
 ing Three Hundred and fifty two Acres and 65 Perches and Allowance of Six P Cent  
 for Roads &c. Surveyed May 26<sup>th</sup> 1792 in pursuance of a Warrant granted to  
 John Ramsey Dated December 12<sup>th</sup> 1785.

P. Sam<sup>l</sup> Lyon D.S.

To Daniel Brodhead Esquire }  
 Surveyor General of Pennsylvania }

N. B. There is an Improvement on the above Land made Twenty years ago or upwards

S. L.

IN TESTIMONY that the above is a copy of the original remaining on file in  
 the Department of Internal Affairs of Pennsylvania, made  
 conformably to an Act of Assembly approved the 16th day of  
 February, 1833, I have hereunto set my Hand and caused  
 the Seal of said Department to be affixed at Harrisburg,  
 this twelfth day of September 1906.

*Isaac R. Brown*  
 Secretary of Internal Affairs