


FORM No. 1.

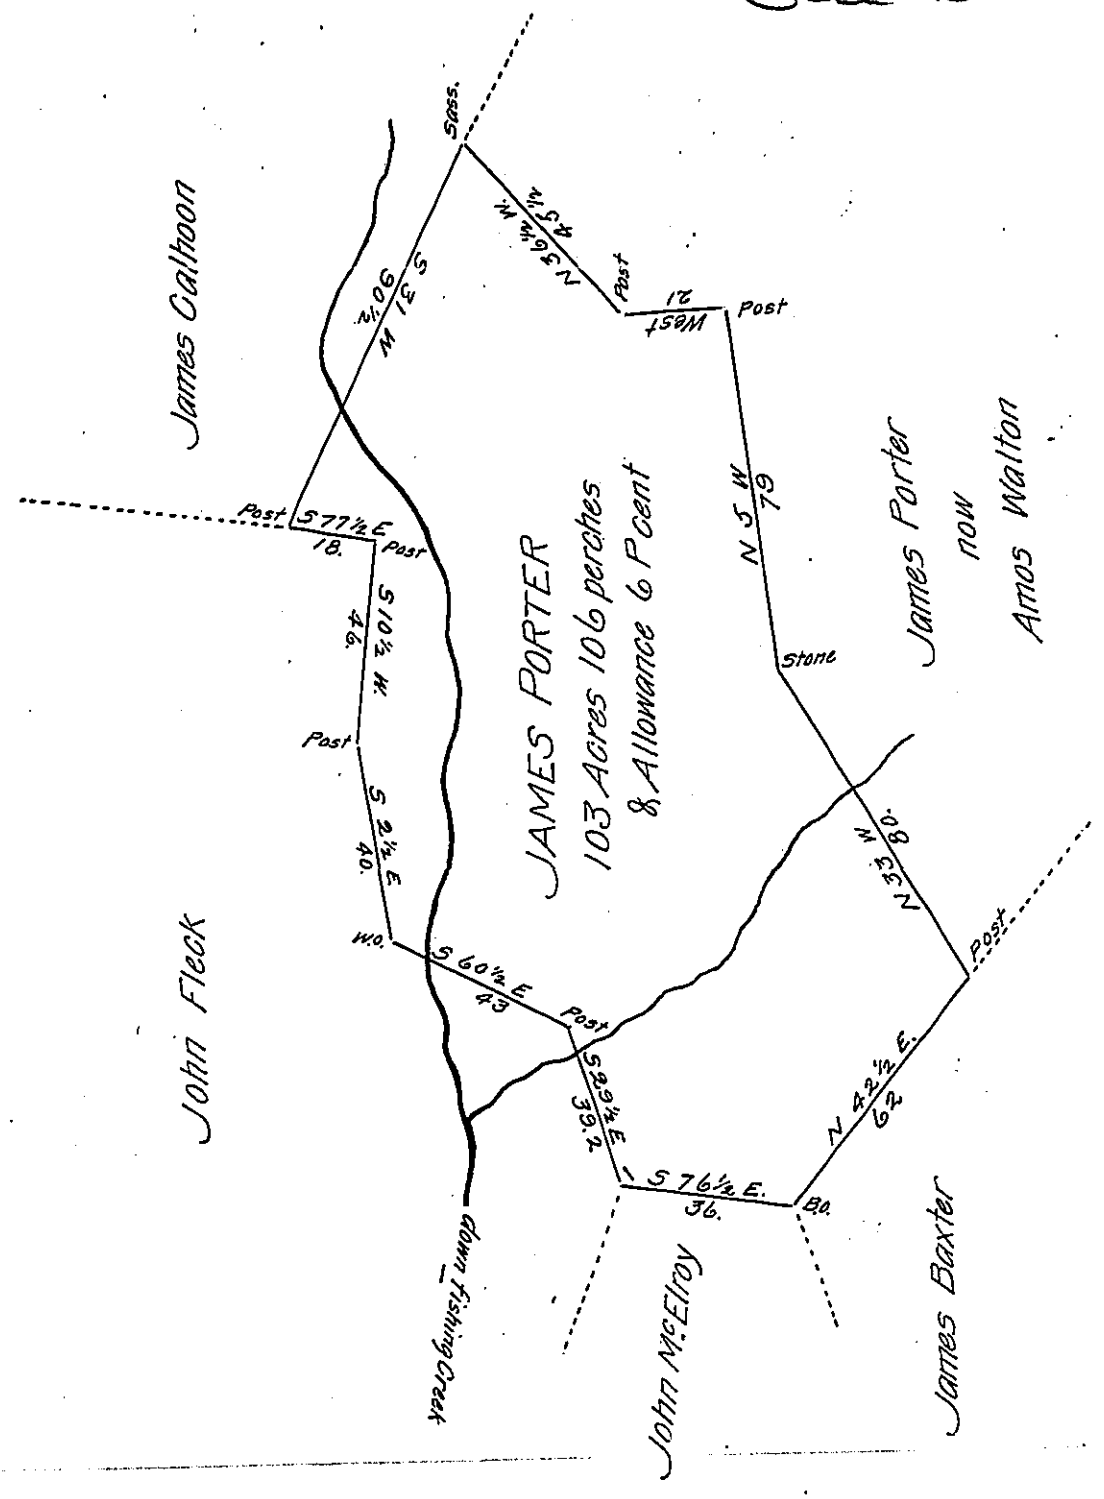

Surveyed the above described parcel of Land situate in Drummore Township Lancaster County Containing one hundred and three Acres, and one hundred and Six perches and Allowance of 6 P. cent being part of 248 Acres & Allow^{ce} Surveyed for James Porter the 4th April 1754 In pursuance of a Warrant bearing date the 26th March 1754 and Returned into the Surveyor General Office.

Survey the 24th day of August

To Andrew Porter Esq^r }
Surveyor General

1809 by Joshua Scott

Authorized by me

Jacob Hibshman D.S

* Say bearing date the 25th March 1754.

A. Porter S.G.

IN TESTIMONY that the above is a copy of the original remaining on file in the Department of Internal Affairs of Pennsylvania, made conformably to an Act of Assembly approved the 16th day of February, 1833, I have hereunto set my Hand and caused the Seal of said Department to be affixed at Harrisburg, this eleventh day of July 1906.

Lauchlin Curran
Secretary of Internal Affairs.