


William Jones

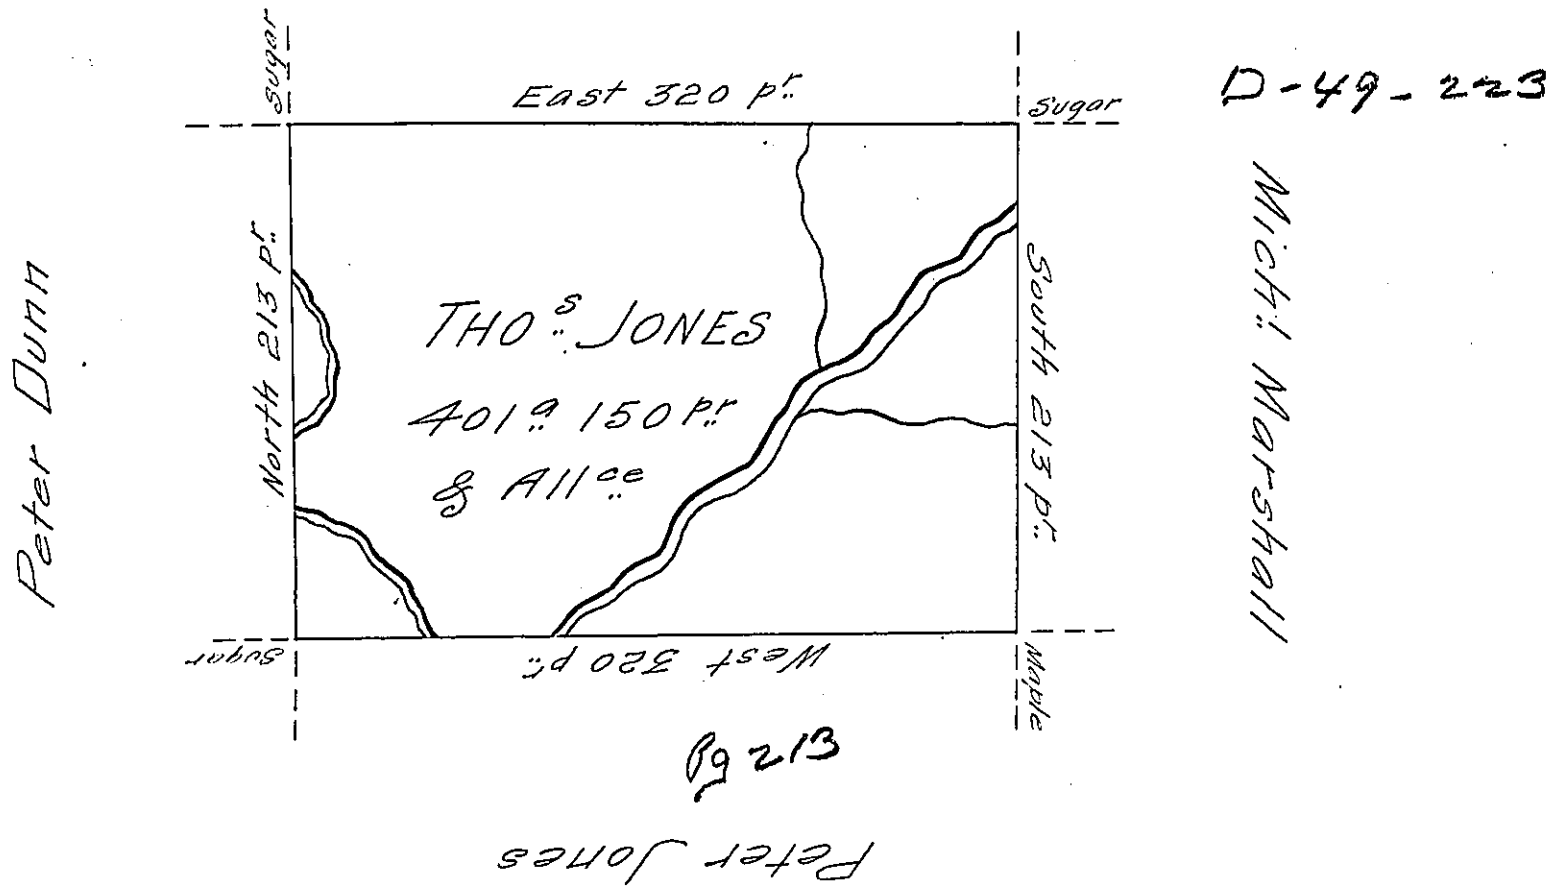

Situate on the west side of French Creek
 in Allegheny County Containing 401 Acres and
 150 p. and allowance of Six & Cent for Roads
 & a. Surveyed the 6th day of November 1794, in
 pursuance of his Improvement bearing date
 the 5th day of November 1794 -

W^m Power D^r. Sr.

To Daniel Brodhead Esq^r. }
 Surveyor General }

IN TESTIMONY that the above is a copy of the original remaining on file in
 the Department of Internal Affairs of Pennsylvania, made
 conformably to an Act of Assembly approved the 16th day of
 February, 1833, I have hereunto set my Hand and caused
 the Seal of said Department to be affixed at Harrisburg,
 this thirteenth day of September 1906

Laurel Brown
 Secretary of Internal Affairs.