


Pg 8

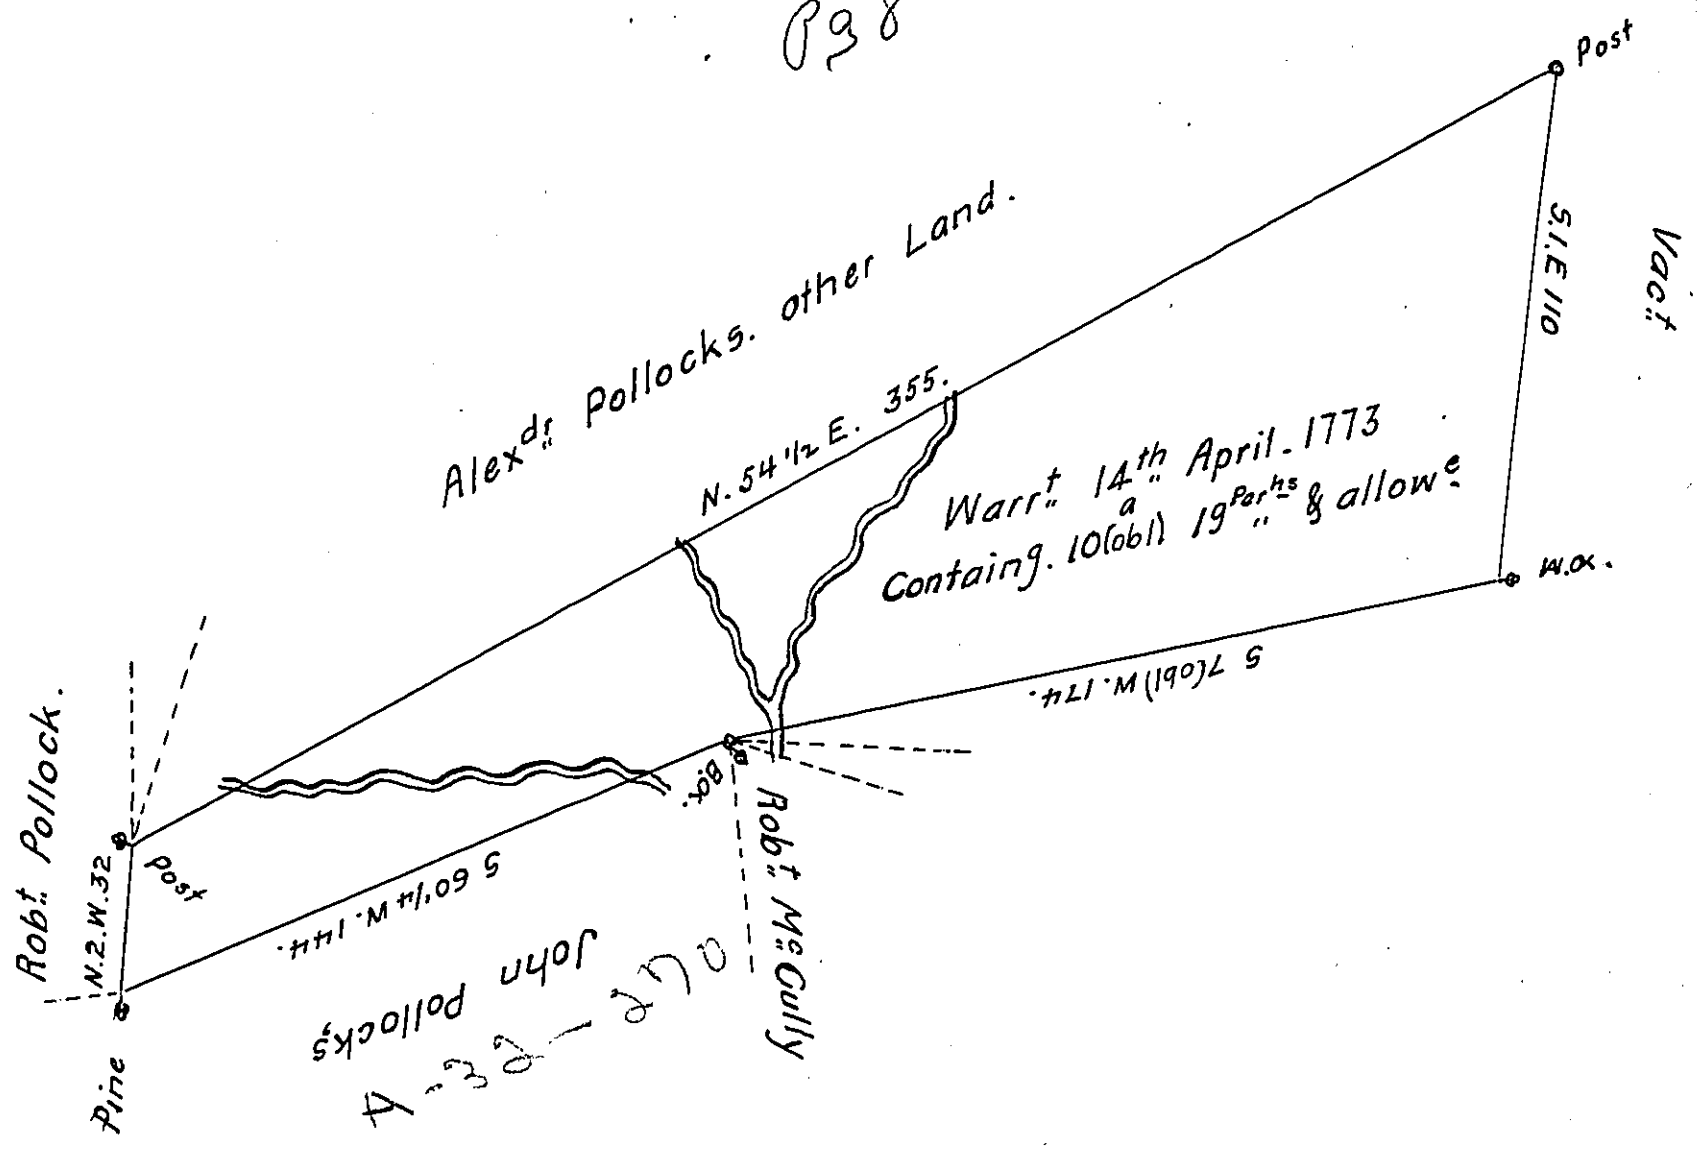

A-Draught of a Tract of Land Situated in Mahoning Township -  
 Northumberland County. Joining A Survey Made for Robt Pollock, about  
 two Miles & half from the Forks. Surveyed for Alexdr Pollock the 8th Day of  
 June. 1784. on Warrant Dated the 8th April 1773. Containing 109<sup>as</sup> 19<sup>Perhs</sup>  
 and allowance of 6<sup>per Ct.</sup>

Alexdr McDowell D.S.

To John Lukens Esq: Surv: Genl

IN TESTIMONY that the above is a copy of the original remaining on file in  
 the Department of Internal Affairs of Pennsylvania, made  
 conformably to an Act of Assembly approved the 16th day of  
 February, 1833, I have hereunto set my Hand and caused  
 the Seal of said Department to be affixed at Harrisburg,  
 this...tenth..... day of July..... 1906

*Leach R. [Signature]*  
 Secretary of Internal Affairs.