


FORM NO. 1.

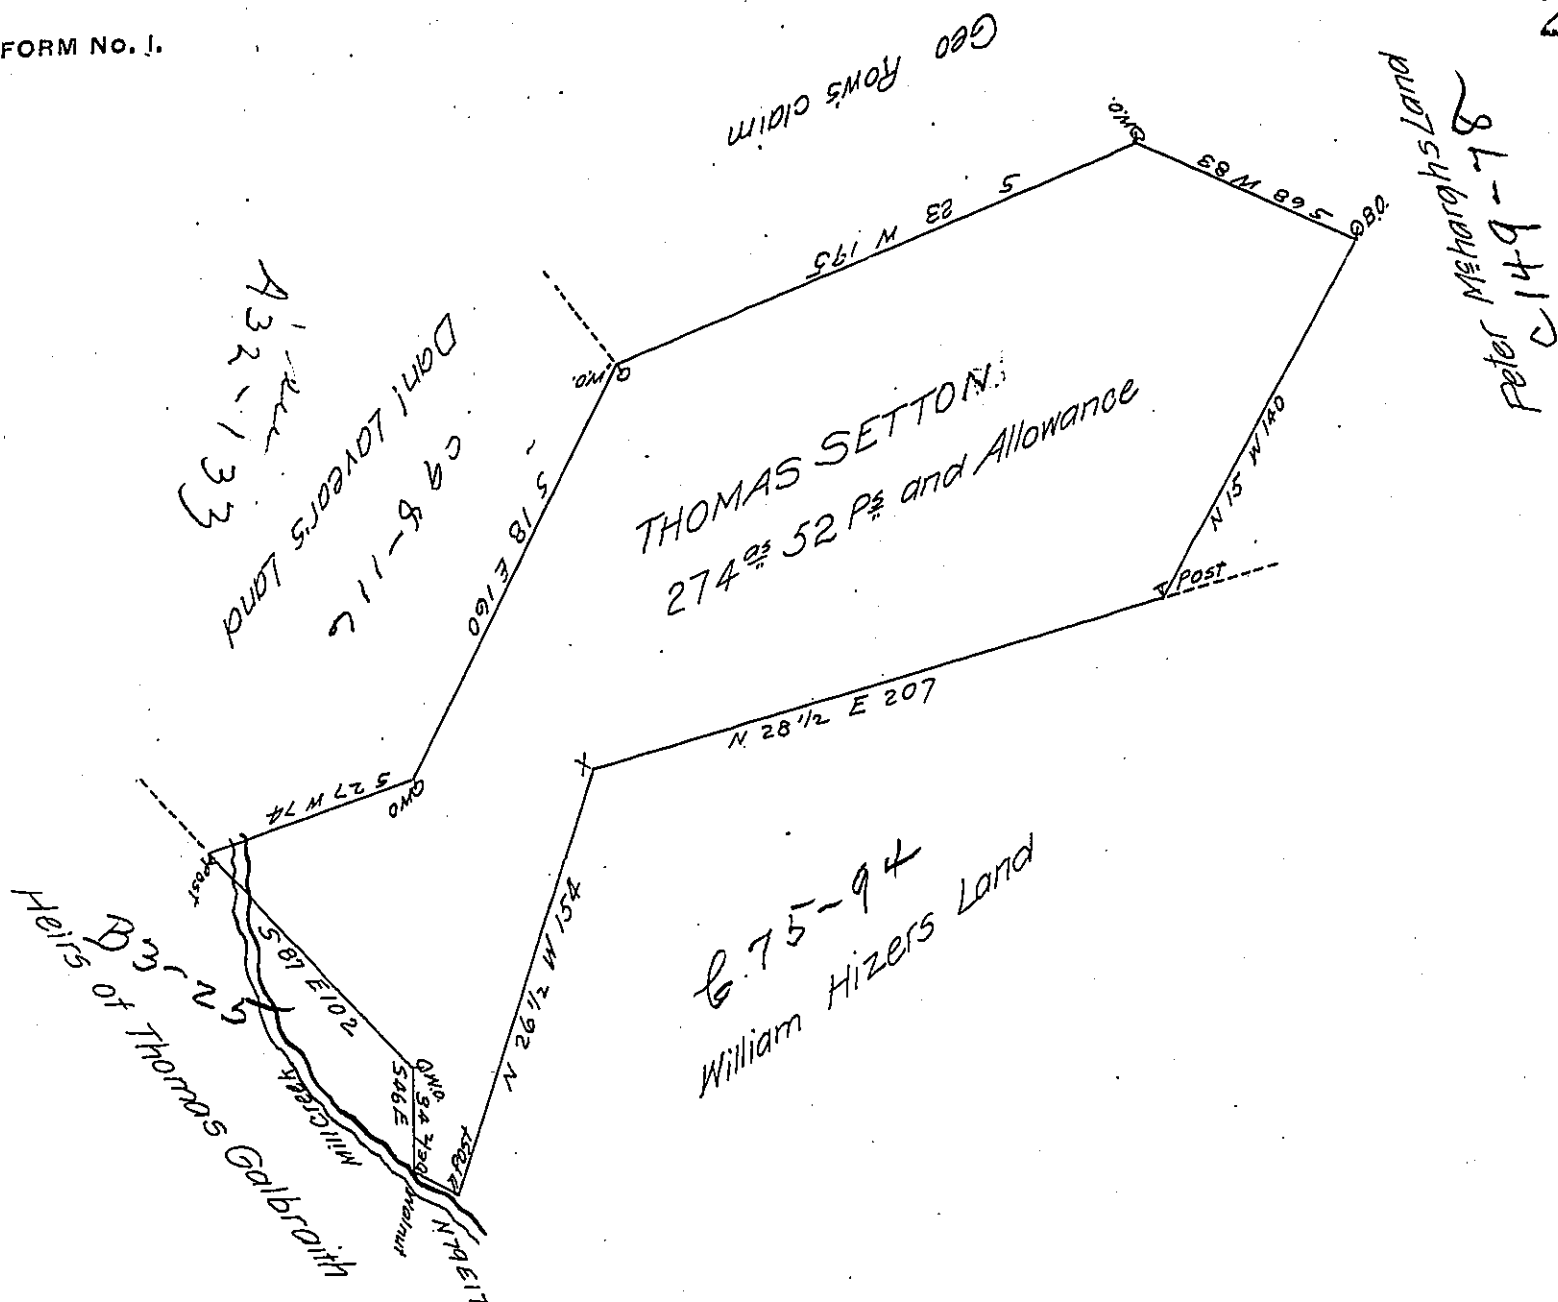

In pursuance of a Warrant dated March ^{2nd} 1786 was Surveyd for Thomas Setton the above described Tract of Land Containing Two Hundred & Seventy four Acres and Fifty two perches with an Allowance proportioned to six P Cent adjoining Land of William Hizer Peter McHargh and others in Fairfield Township Westmoreland County Surveyd April 20th 1786.

To John Lukens Esq^r }
 Surveyor General }

P John Moore D.S.

IN TESTIMONY that the above is a copy of the original remaining on file in the Department of Internal Affairs of Pennsylvania, made conformably to an Act of Assembly approved the 16th day of February, 1833, I have hereunto set my Hand and caused the Seal of said Department to be affixed at Harrisburg, this seventeenth day of October 1906

Isaac B. [Signature]
 Secretary of Internal Affairs.