


111-68-3
Land claimed by the
Heirs of John Rippy

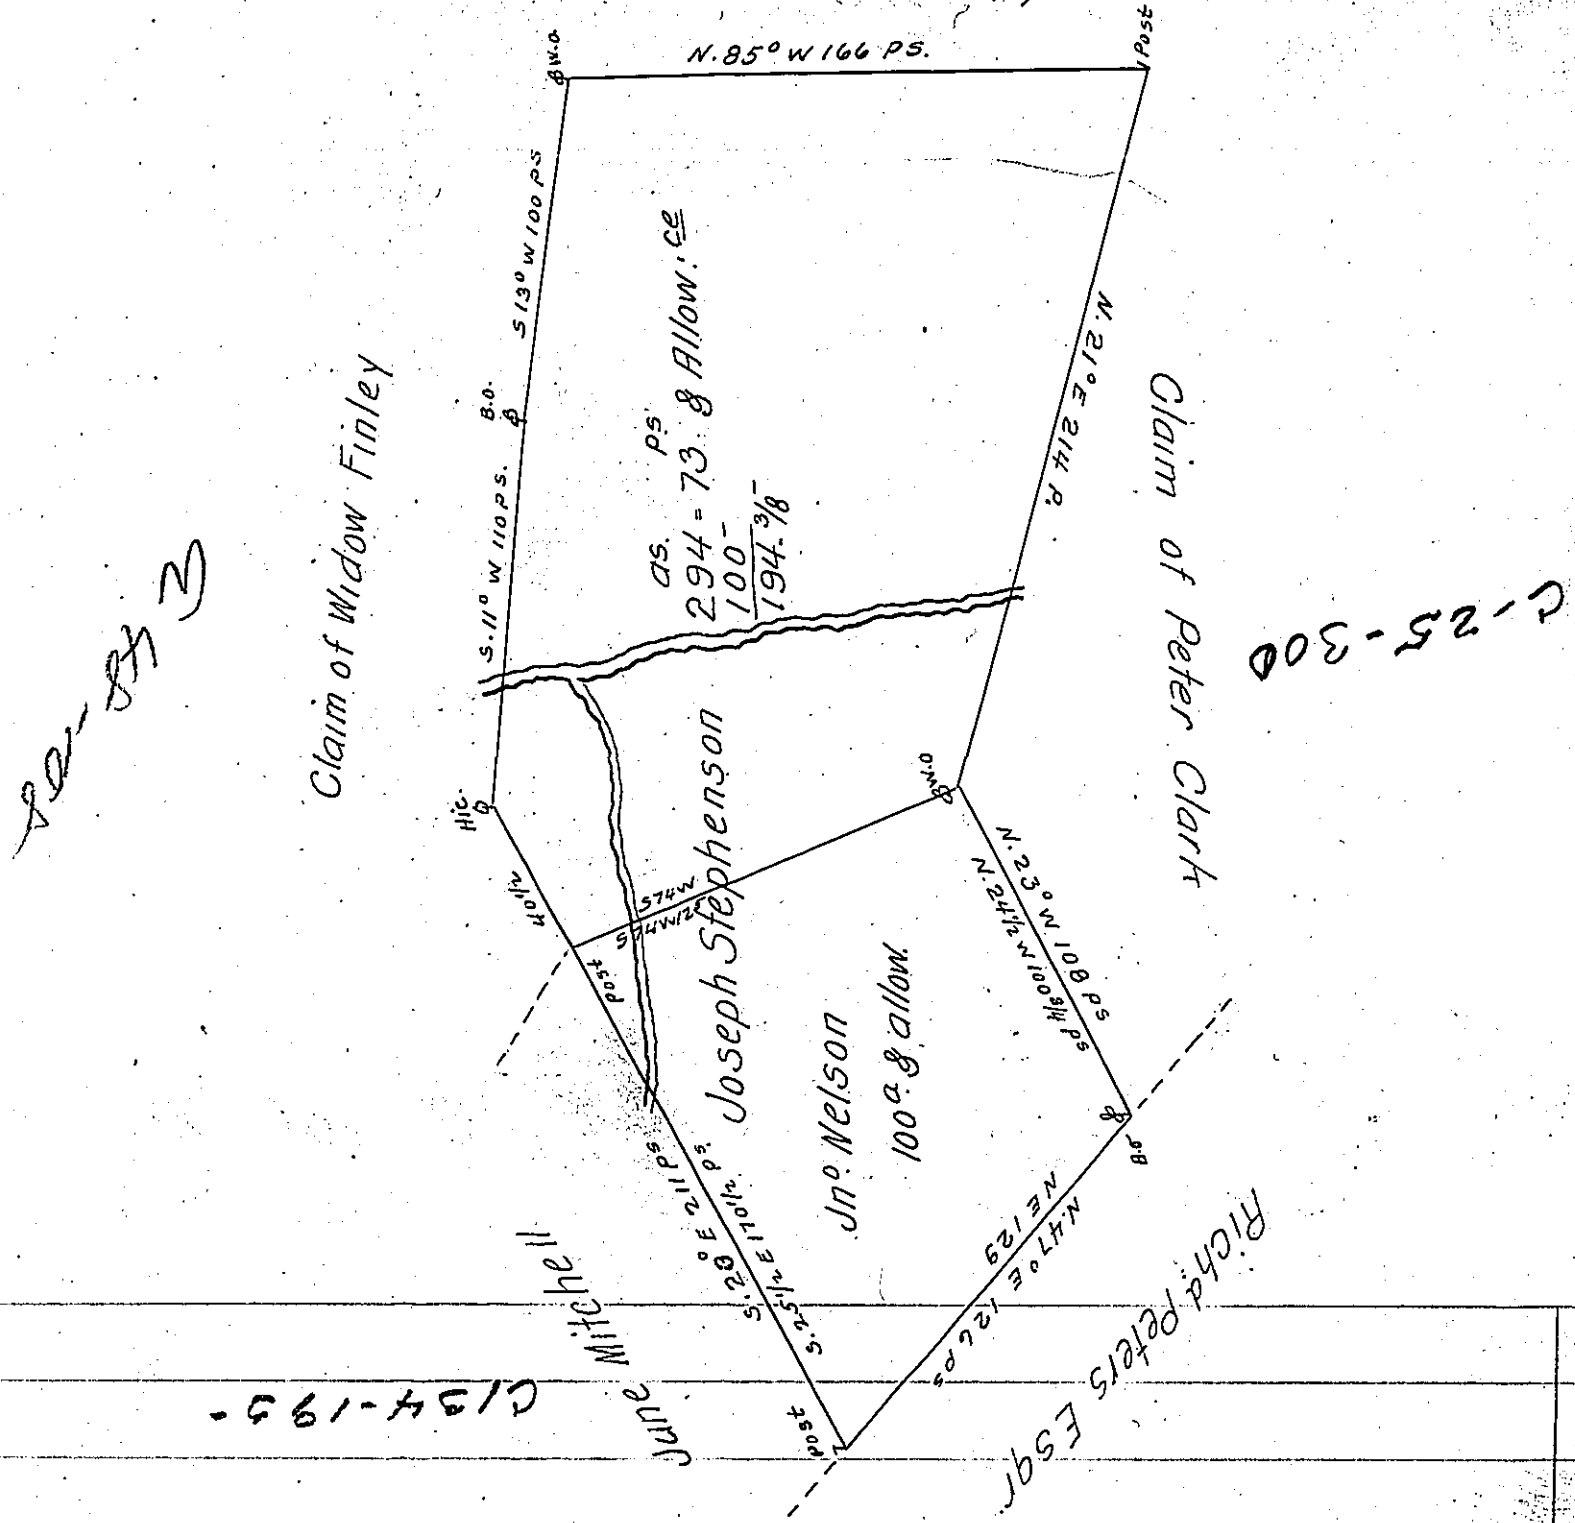

A Draught of a Tract of Land situate in Letterkenny Township in the County of Cumberland Containing two hundred & ninety four Acres and seventy three Perches and an Allowance of Six & Cent for Roads &c. Survey'd November 6th 1767 for Joseph Stephenson in pursuance of two Orders of Survey one of which Dated August 4th 1766. N^o 760. the other Dated September 2^d 1767. N^o 4342.

To John Lukens Esq^r }
Surveyor General } John Armstrong
D. S.

IN TESTIMONY that the above is a copy of the original remaining on file in the Department of Internal Affairs of Pennsylvania, made conformably to an Act of Assembly approved the 16th day of February, 1833, I have hereunto set my Hand and caused the Seal of said Department to be affixed at Harrisburg, this fifteenth day of October 1906

Isaac R. Brown
Secretary of Internal Affairs.