


Thomas Hartshorn

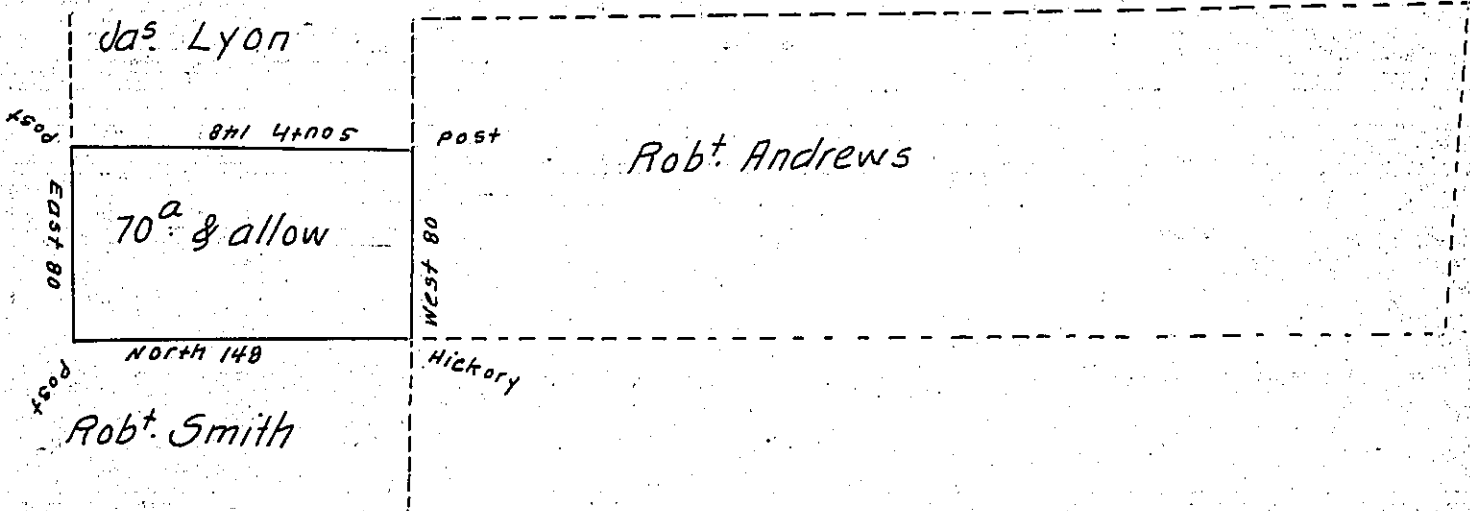

The above is a Draft of a tract of Land Surveyed August the 25th for James Lyon being part of a tract of Land Surveyed for the Population C^o in pursuance of a Warrant in the Name of James Simmons dated the 16th day of April 1792. Situate in Little Beaver Township. Beaver County. Containing 70 Acres & Allowance of six per Cent &c.

I, Hugh M^cCullough D. S. do hereby Certify that the Above is a true Copy taken from the Original as Recorded in the Official Survey book Remaining in My Office.

To Rich^d T. Leech Esq^r }
 Surveyor General } Hugh M^cCullough D. S.

IN TESTIMONY that the above is a copy of the original remaining on file in the Department of Internal Affairs of Pennsylvania, made conformably to an Act of Assembly approved the 16th day of February, 1833, I have hereunto set my Hand and caused the Seal of said Department to be affixed at Harrisburg, this seventh day of December 1906

Geo. R. Brown
 Secretary of Internal Affairs