


FORM No. 1.

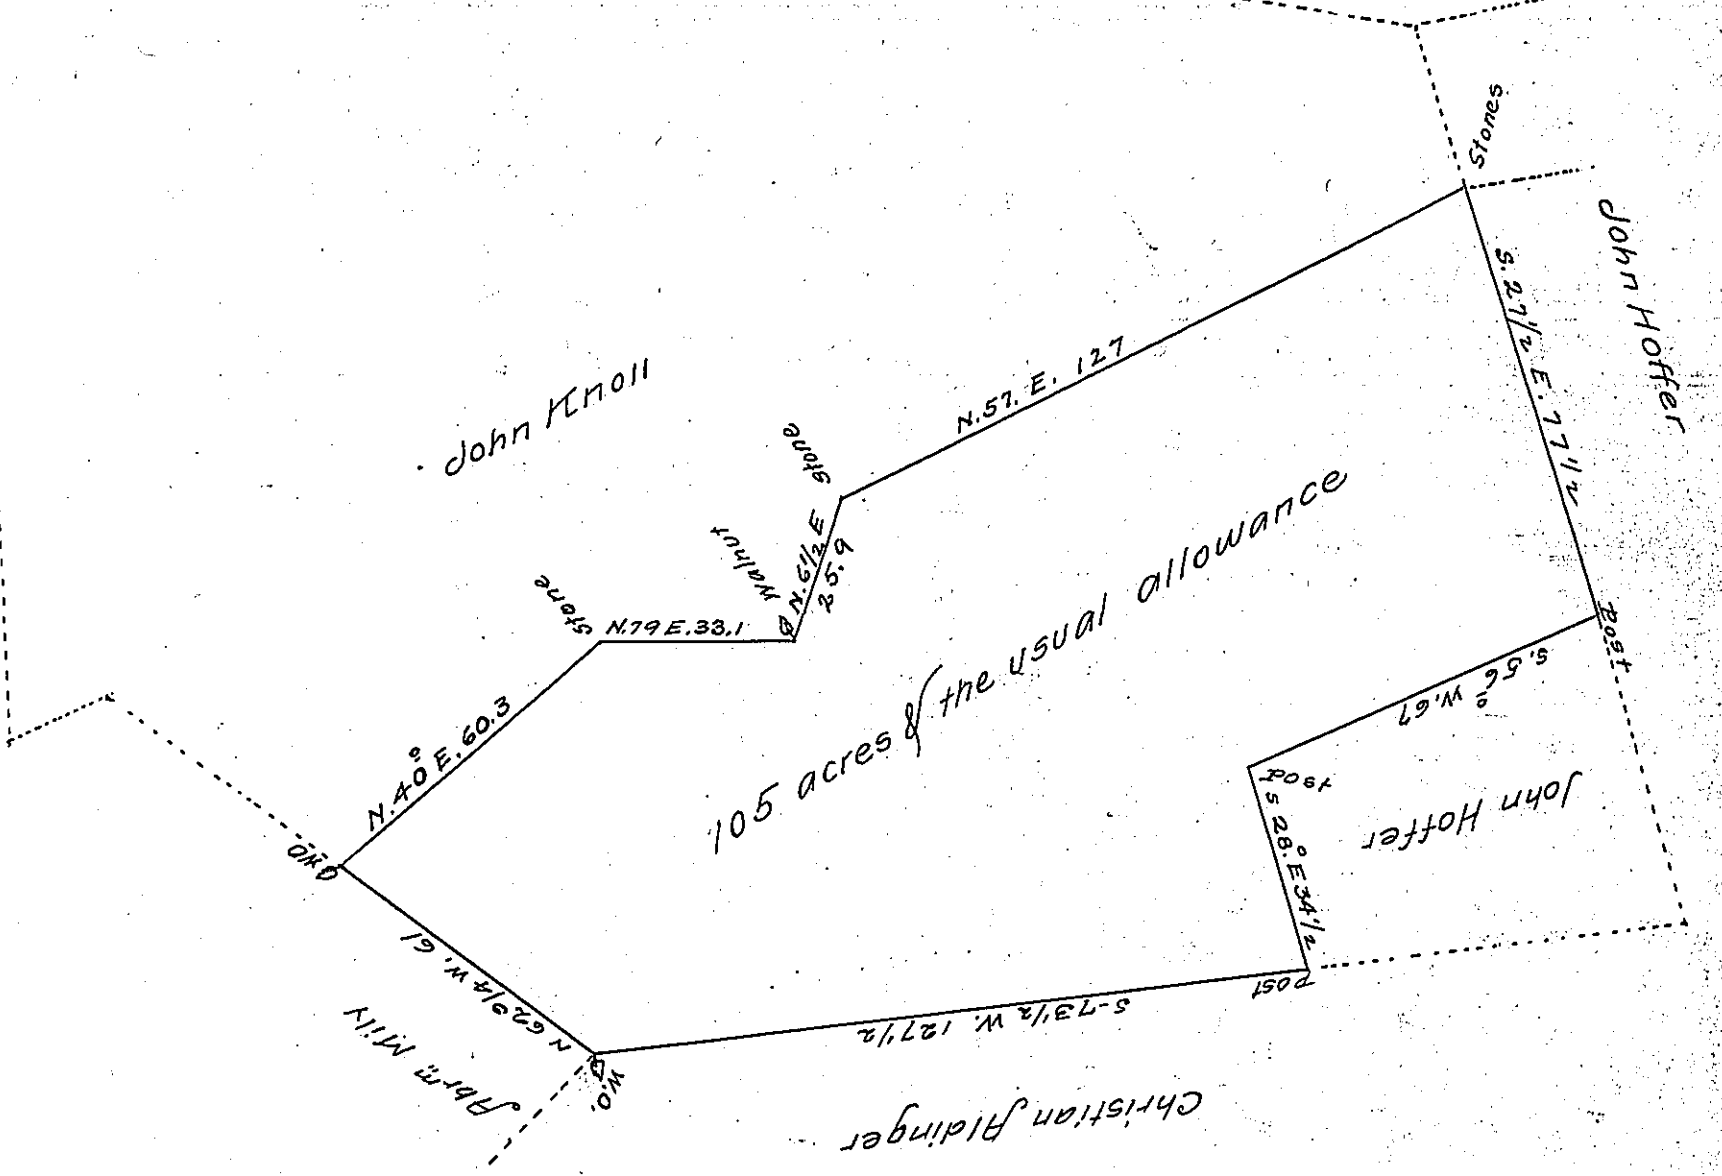

Surveyed April the 10th 1839 for Peter Rider the tract of land represented by the above draft situate in Londonderry Township Dauphin County containing 105 acres and the usual allowance of six per cent for roads &c. It being part of a larger tract of land granted to James Hall by warrant dated October the 31st 1743

Sam Hoffer D.S.

To John Taylor Esq^r
Surveyor General

say 17th Jan^y 1743

IN TESTIMONY that the above is a copy of the original remaining on file in the Department of Internal Affairs of Pennsylvania, made conformably to an Act of Assembly approved the 16th day of February, 1833, I have hereunto set my Hand and caused the Seal of said Department to be affixed at Harrisburg, this fourth day of September 1906

Geo. A. R. Brown
Secretary of Internal Affairs.