


FORM NO. 1.

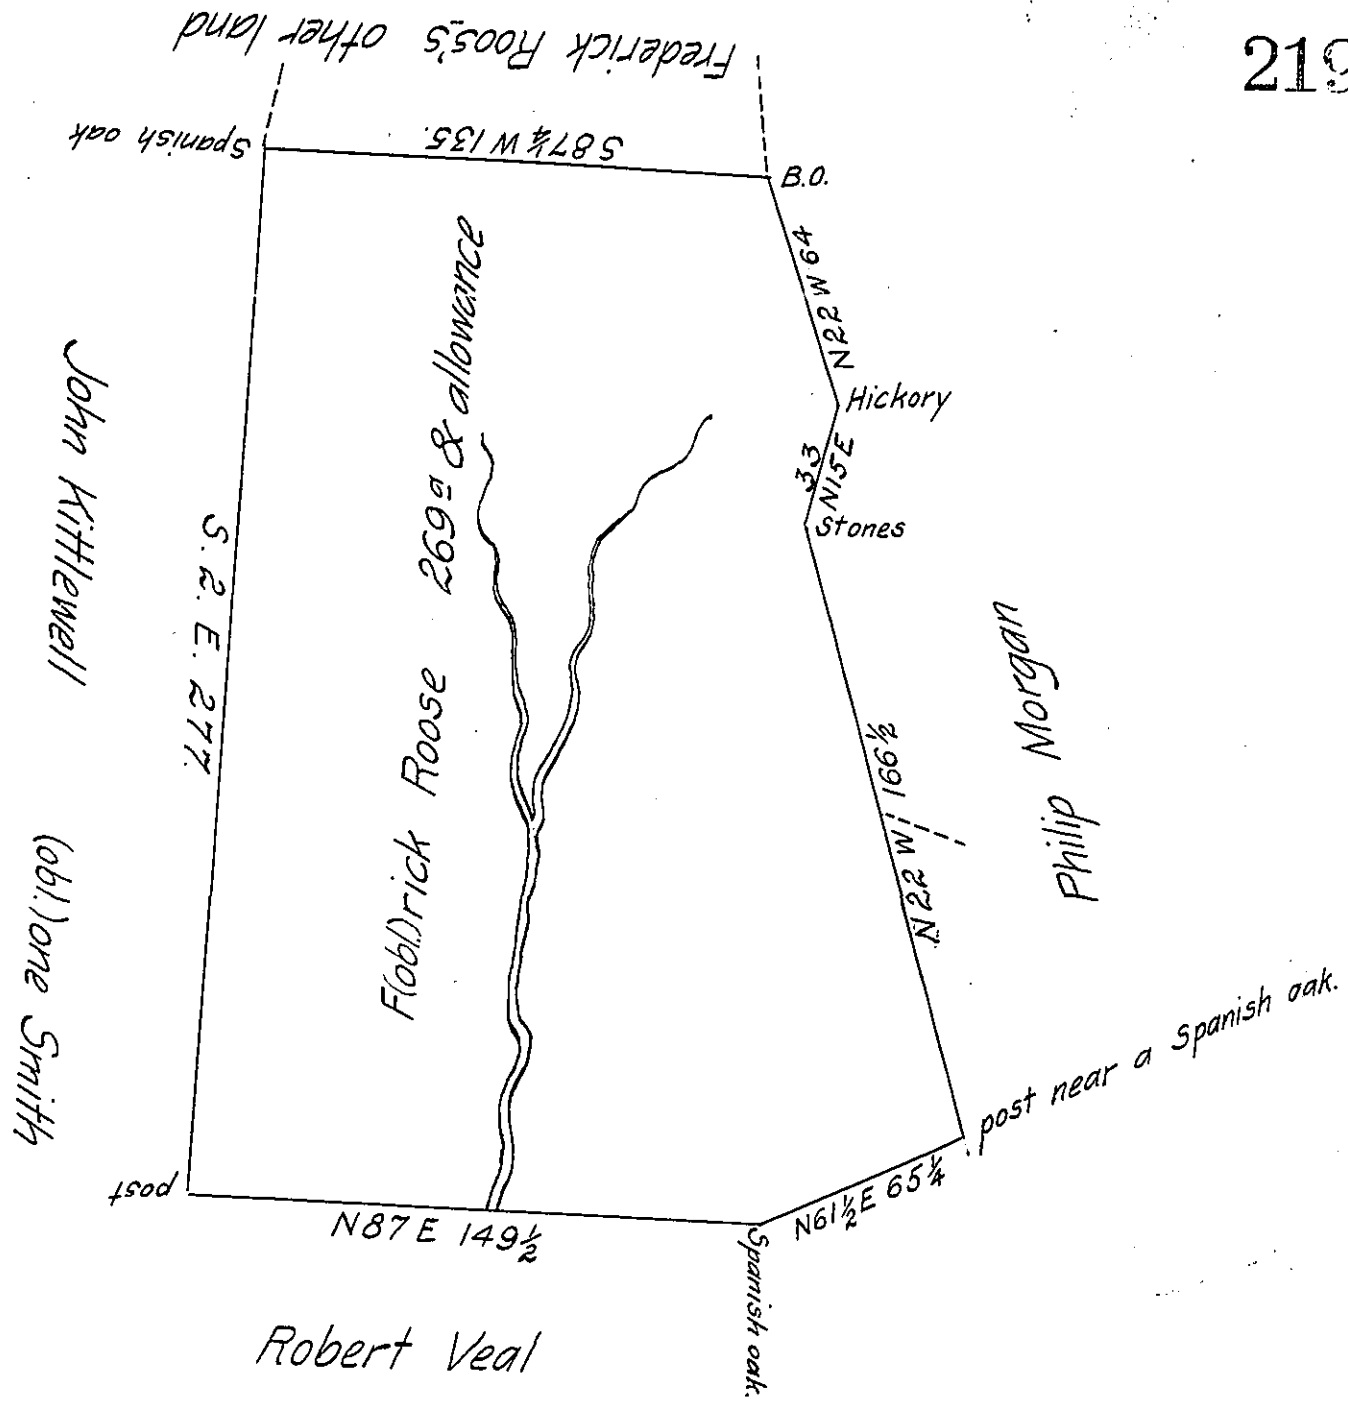

A Draught of a Tract of land (obl)uate in Warrington Township in the County of York Resurveyed the 27<sup>th</sup> December 1791 by the lines formerly Run in Pursuance of a Warrant to Frederick Roose Dated the 31<sup>st</sup> March 1762<sup>#</sup> Containing Two Hundred and Sixty Nine Acres and the Usual Allowance of Six <sup>8</sup>/<sub>100</sub> Cent for Roads &c.

John Forsyth D.S.

To Daniel Brodhead Esq<sup>r</sup> }  
 Surveyor General. }

# Say 31<sup>st</sup> May 1762.

IN TESTIMONY that the above is a copy of the original remaining on file in the Department of Internal Affairs of Pennsylvania, made conformably to an Act of Assembly approved the 16th day of February, 1833, I have hereunto set my Hand and caused the Seal of said Department to be affixed at Harrisburg, this...twenty fourth... day of September... 1906.

*Loach P. Brown*  
 Secretary of Internal Affairs.