


FORM No. 1.

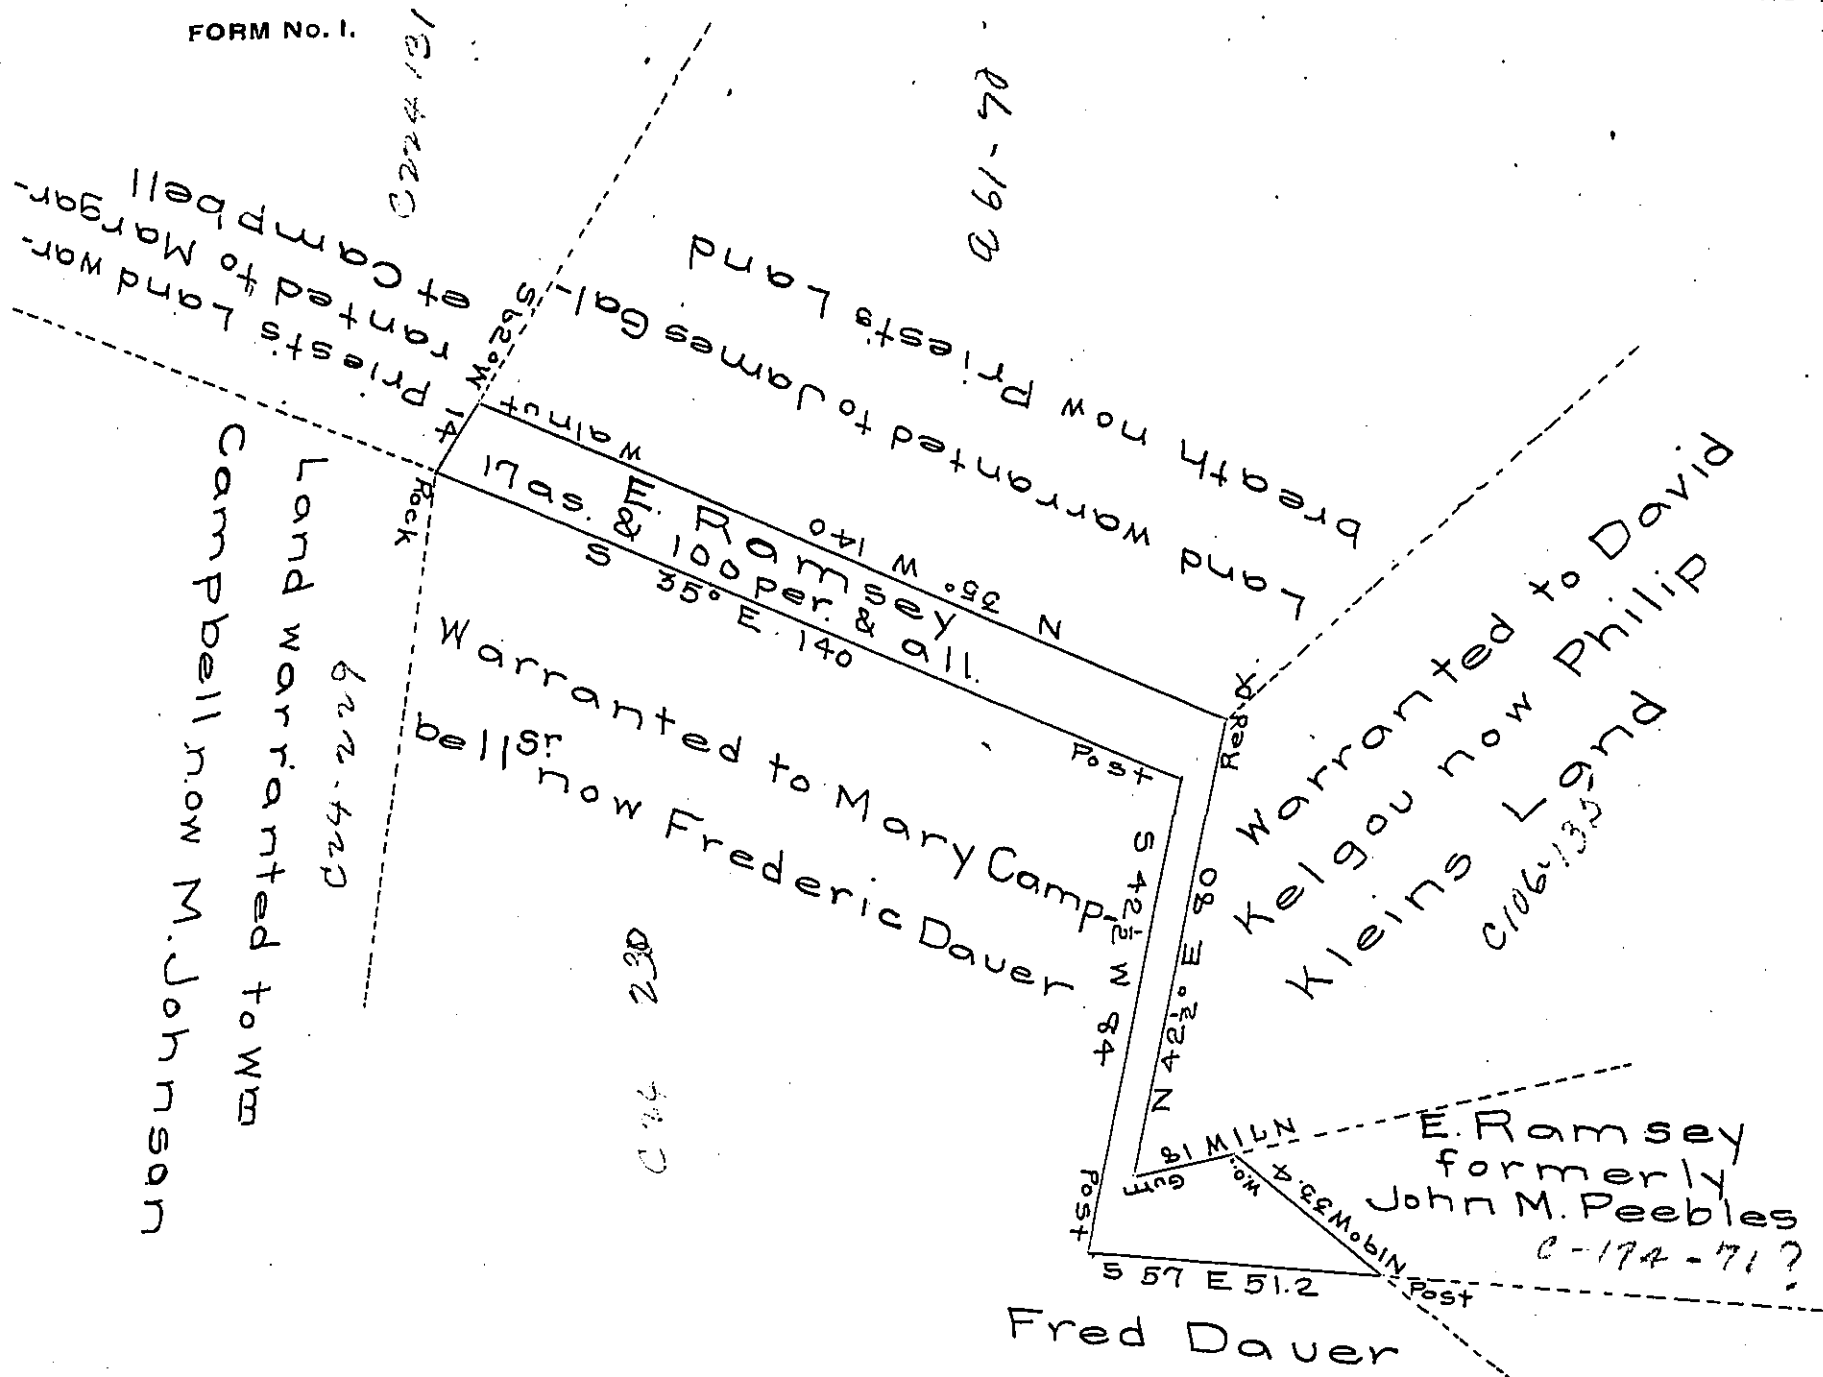

A draft of a tract of land containing 17 as. & 100 per. and allowance of six per cent for roads & situated in Mount Pleasant township Westmoreland County surveyed March 22<sup>nd</sup> 1872 in pursuance of a warrant granted to Elias Ramsey dated Feby. 20<sup>th</sup> A.D. 1872.

Robert B. Breath

Cyrus T. Long C.S.

~~To Jacob M Campbell~~  
 Surveyor General

IN TESTIMONY that the above is a copy of the original remaining on file in the Department of Internal Affairs of Pennsylvania, made conformably to an Act of Assembly approved the 16th day of February, 1833, I have hereunto set my Hand and caused the Seal of said Department to be affixed at Harrisburg, this twentieth day of September 1906.

*Isaac P. Brown*  
 Secretary of Internal Affairs.