


Richard Wain

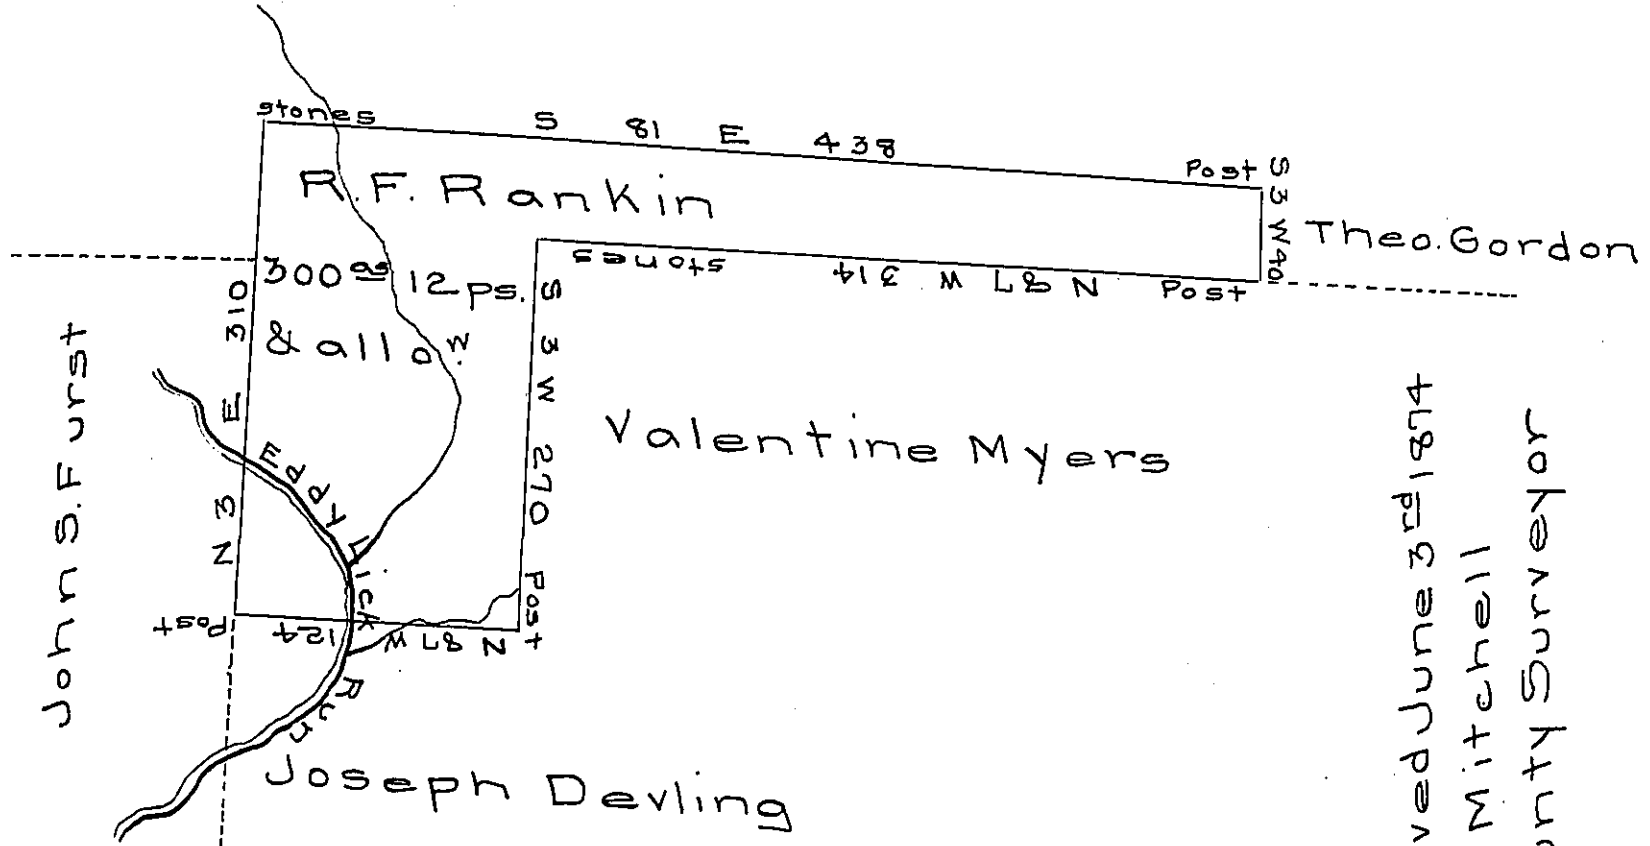

Approved June 3rd 1874
 W^m P. Mitchell
 County Surveyor

Draft of a tract-land situate in Curtin township Centre County containing three hundred acres and twelve perches and allowance of six per cent for roads &c. surveyed April 18th 1874 in pursuance of a warrant granted to R.F. Rankin bearing date the 21st March A.D. 1874 for three hundred acres of land.

Jos. Devling
 for W^m P. Mitchell
 County Surveyor

To Hon. R. B. Beath
 Surveyor General }

IN TESTIMONY that the above is a copy of the original remaining on file in the Department of Internal Affairs of Pennsylvania, made conformably to an Act of Assembly approved the 16th day of February, 1833, I have hereunto set my Hand and caused the Seal of said Department to be affixed at Harrisburg, this thirteenth day of November 1906.

Isaac R. Brown
 Secretary of Internal Affairs.