


Philip Zerbe

Peter Hetzel

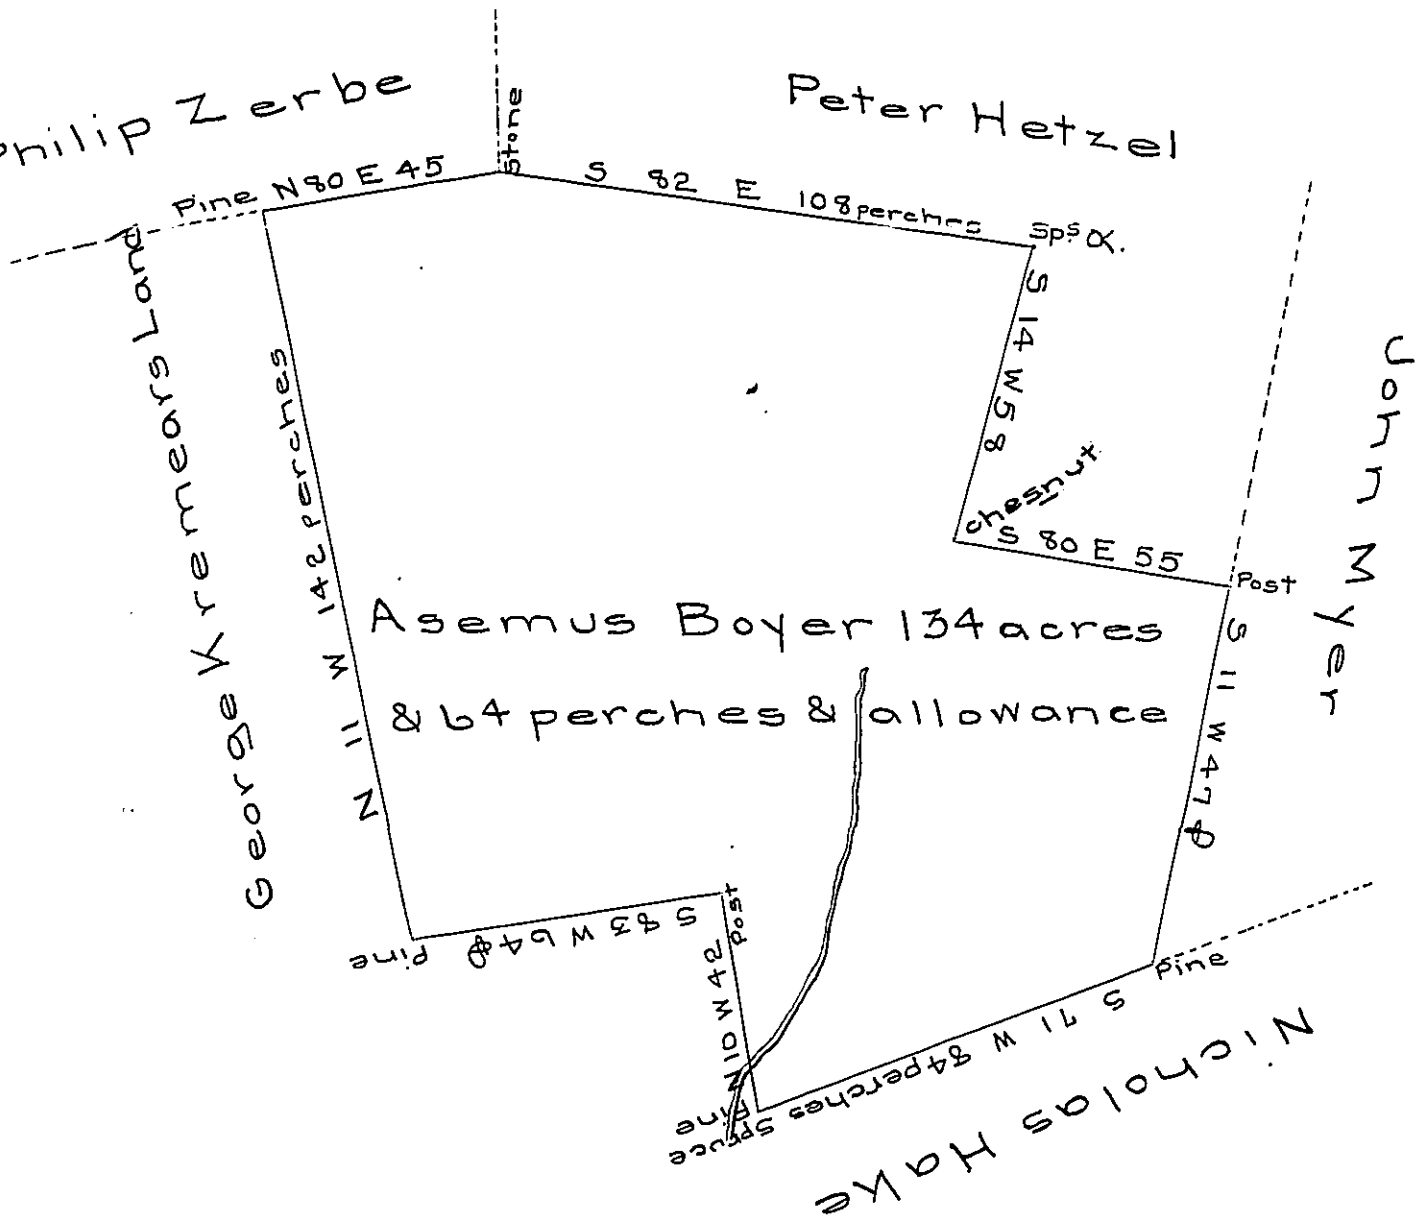

By virtue of a warrant dated the fourteenth day of September 1785 surveyed the tenth day of November 1785 to Asemus Boyer in right of Samuel Rex the above described tract of land situate in Pine Grove township Berkes County containing one hundred and thirty four acres and 64 perches & the allowance of six per cent for roads &c.

Thomas Clarke

To John Lukens Esquire
 Surveyor General
 of Pennsylvania

IN TESTIMONY that the above is a copy of the original remaining on file in the Department of Internal Affairs of Pennsylvania, made conformably to an Act of Assembly approved the 16th day of February, 1833, I have hereunto set my Hand and caused the Seal of said Department to be affixed at Harrisburg, this twentieth day of November 1906.

Joseph R. Brown
 Secretary of Internal Affairs.