


FORM No. 1.

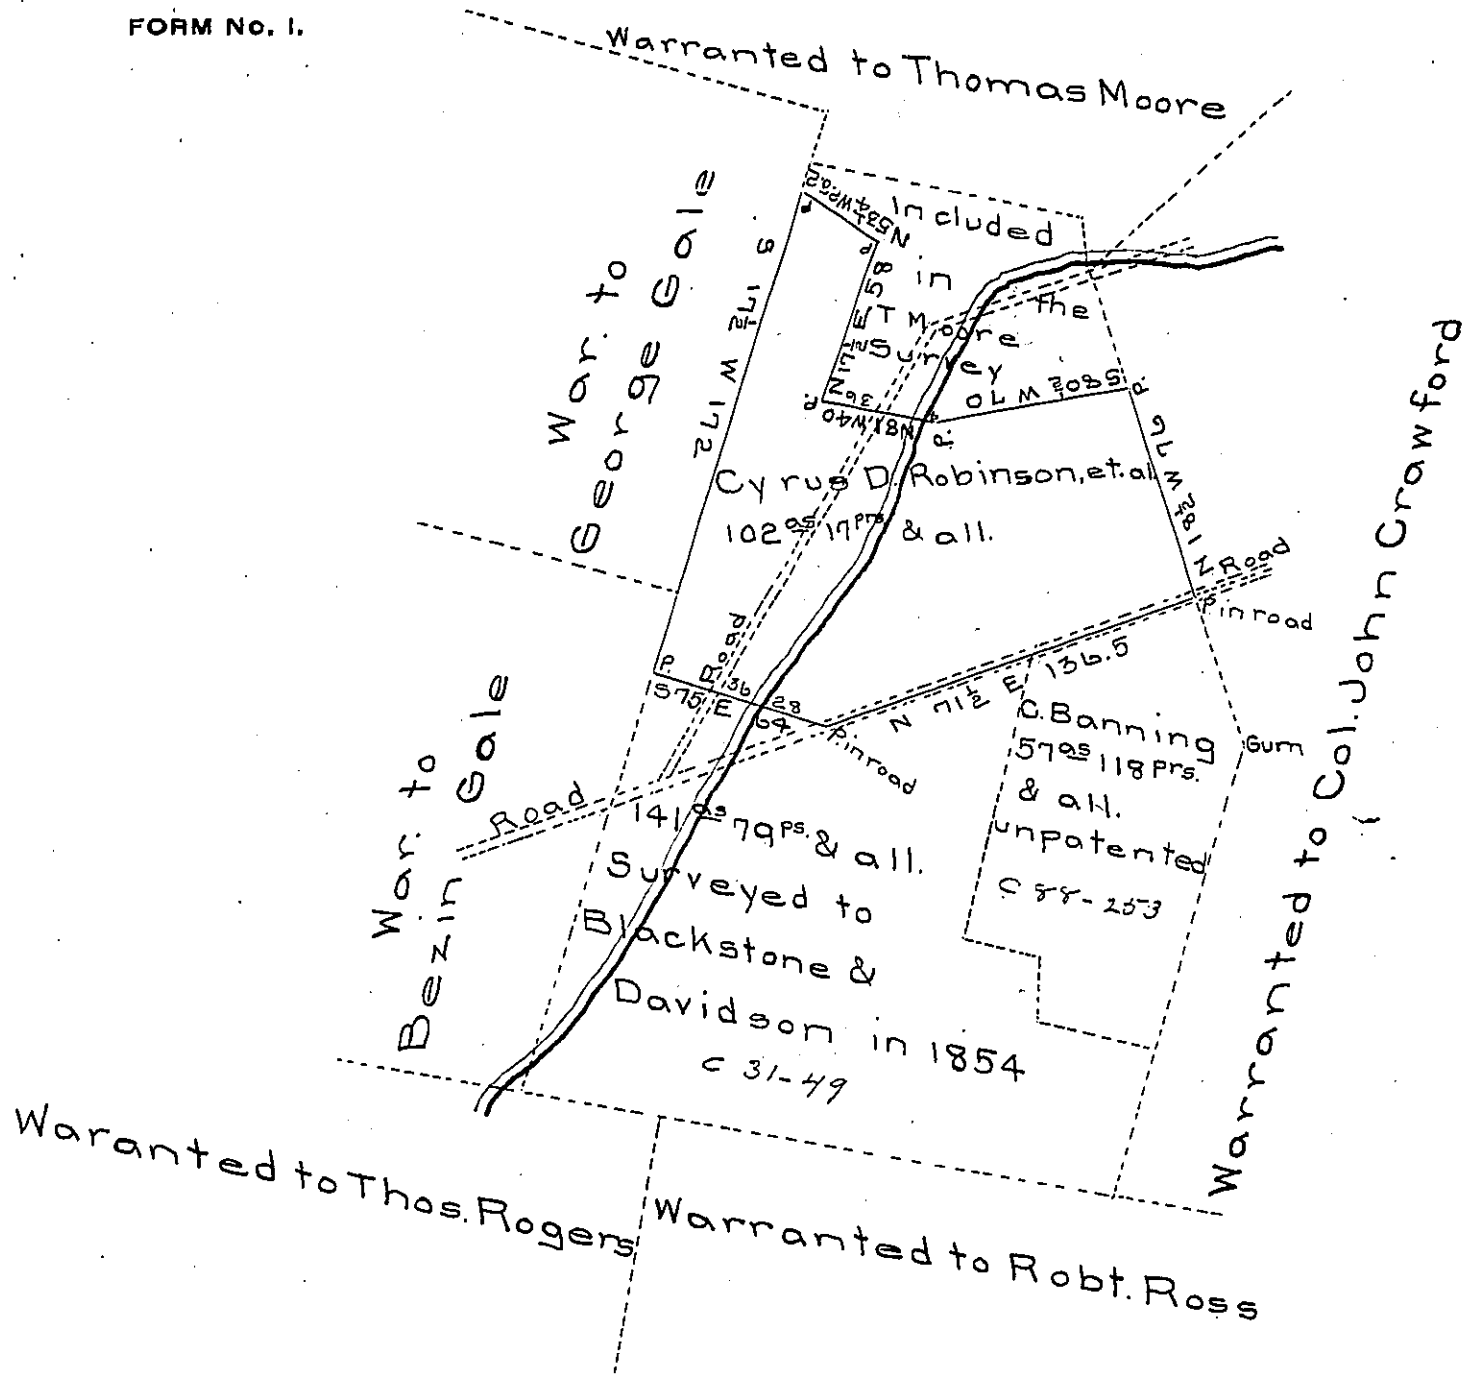

Draft of tract of land containing 102 acres 17 perches and allowance of six per cent for roads & situate in Dunbar township Fayette Co. surveyed the 8 day of April A.D. 1873 for Cyrus D. Robinson and others being a part of a larger tract of 346 1/4 acres & allowance originally surveyed in pursuance of a warrant granted to Laurence Harrison dated the 13 day of June A.D. 1769.

A. J. Gilmore C.S.

To Robert B. Beath Esq.
Surveyor General

IN TESTIMONY that the above is a copy of the original remaining on file in the Department of Internal Affairs of Pennsylvania, made conformably to an Act of Assembly approved the 16th day of February, 1833, I have hereunto set my Hand and caused the Seal of said Department to be affixed at Harrisburg, this fourth day of December 1906.

Loach P. Brown
Secretary of Internal Affairs.