


A-22-159

THOS BRITTON

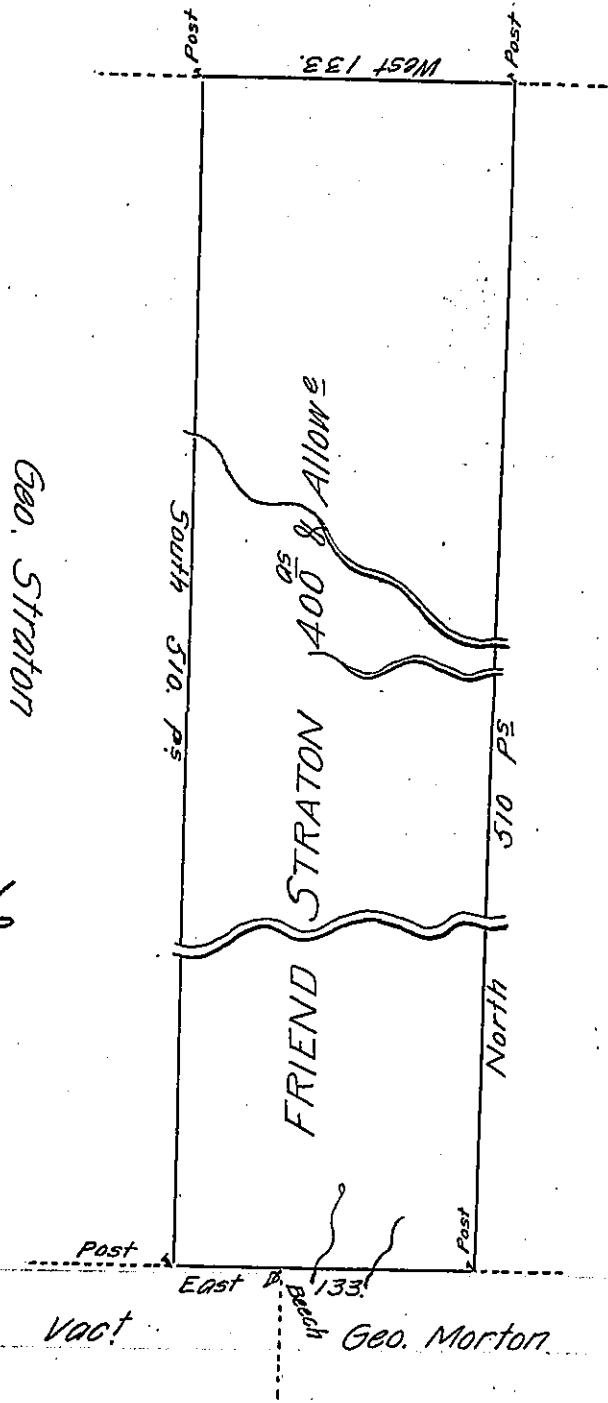

C 219-56

D-1-19

A draft of a tract of land called — Situate on the Waters of Wapasining in the county of Northumberland containing four Hundred Acres & Allowance of Six P. Cent. for roads &c. Surveyed for Friend Straton the 18th Day of Nov. 1784 in Pursuance of a Warrant dated the 6th day of July 1784.

by W^m Gray D.S.

*To John Lukens Esq. }
Surv. Gen. }*

Now Luzerne

IN TESTIMONY that the above is a copy of the original remaining on file in the Department of Internal Affairs of Pennsylvania, made conformably to an Act of Assembly approved the 16th day of February, 1833, I have hereunto set my Hand and caused the Seal of said Department to be affixed at Harrisburg, this twentysixth day of November 1906.

Geo. D. Brown
Secretary of Internal Affairs.