

Michael Myers.


Wm. Millar

Fredrick Stolar

Abraham Fredrick

Bastian Stolars

John Schnider  
93<sup>q</sup> and allow<sup>es</sup>

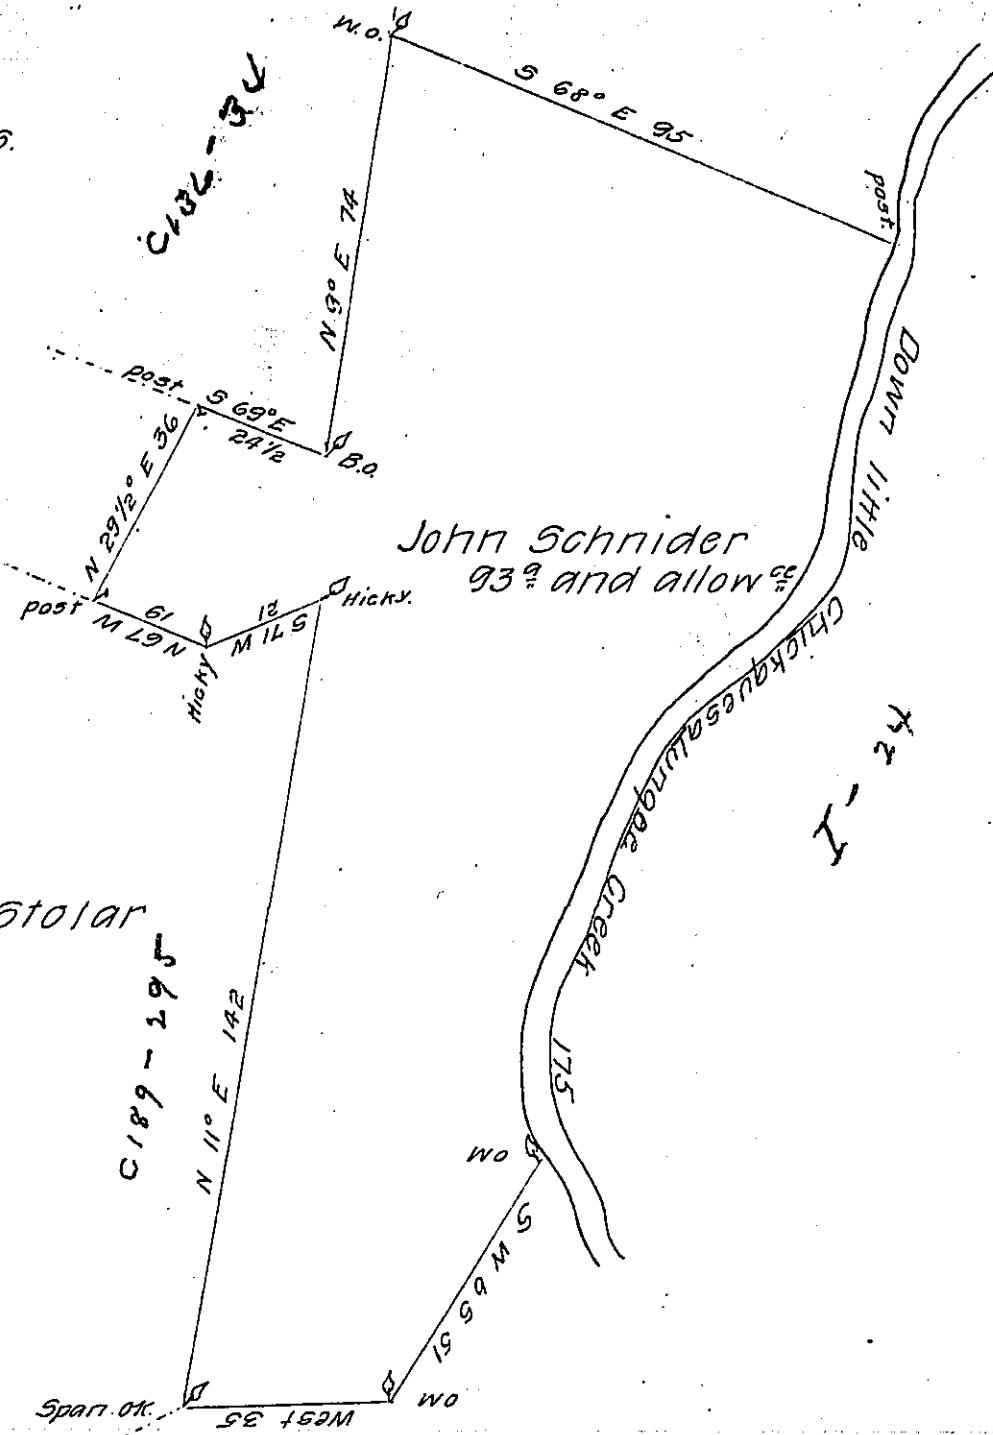

Survey'd to John Schnider on the 22<sup>d</sup> November 1759  
 the above described tract of Nirty three acres and allow-  
 ance of 6 p Ct Situate in Mountjoy Town<sup>p</sup>. Lancaster County  
 By warrant of the seventh day of June 1759.

P- Bartrem Galbraith D.S.

To John Lukins

Surv<sup>r</sup> Gen<sup>l</sup>

IN TESTIMONY that the above is a copy of the original remaining on file in  
 the Department of Internal Affairs of Pennsylvania, made  
 conformably to an Act of Assembly approved the 16th day of  
 February, 1833, I have hereunto set my Hand and caused  
 the Seal of said Department to be affixed at Harrisburg,  
 this twenty-fifth day of October 1906

*Loaer Brown*  
 Secretary of Internal Affairs.