


Hendrey Swanner  
C-16-250

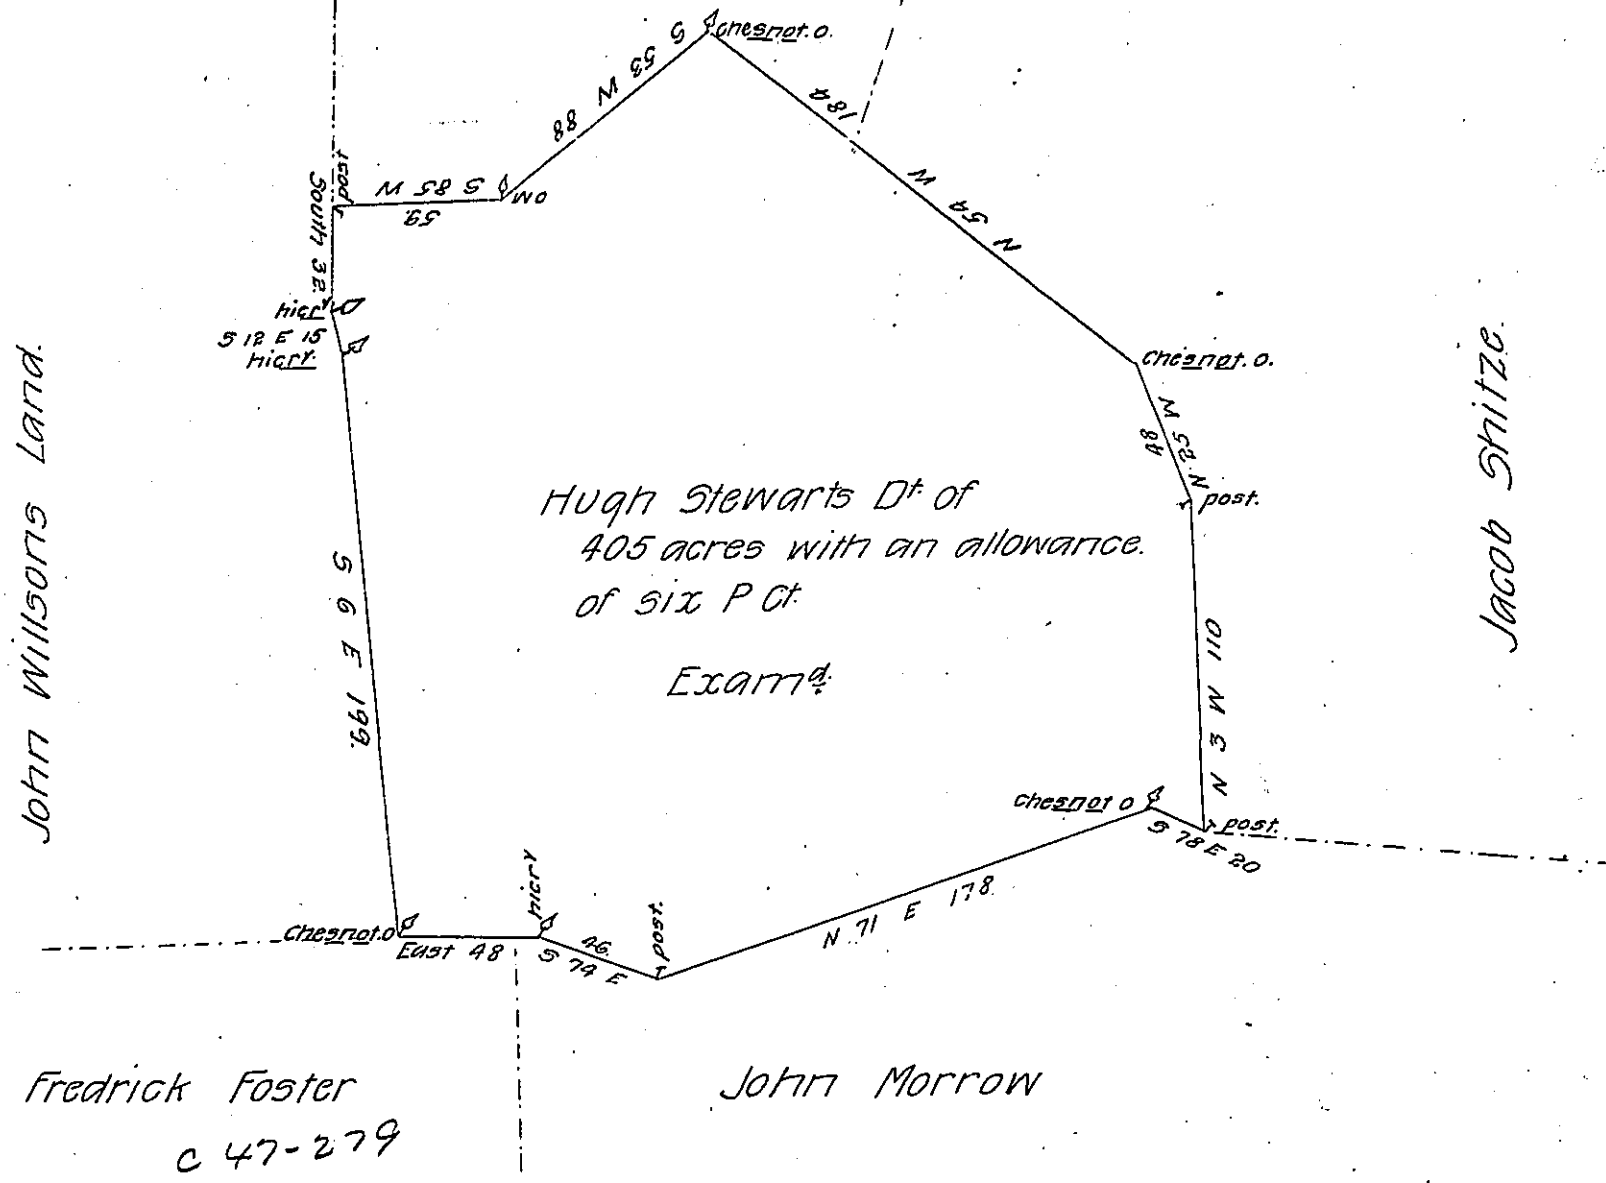

Fredrick Foster  
C 47-279

John Morrow

A draught of Hugh Stewart's land situate in Paxtang Town-  
 ship and Lancaster County containing 405 acres with an allow-  
 ance of six P Ct. for roads and Highways By Virtue of the  
 Hon<sup>ble</sup> the Proprietaries Warrant Deated the 12<sup>th</sup> day of Decem<sup>br</sup>.  
 1754. and surveyed the 20<sup>th</sup> day of Febr<sup>y</sup>. 1754.  
 1752. P-me Wm Galbreath. De. S.

To Nicholas Scull Esqr.  
 Surveyor Generall.

IN TESTIMONY that the above is a copy of the original remaining on file in  
 the Department of Internal Affairs of Pennsylvania, made  
 conformably to an Act of Assembly approved the 16th day of  
 February, 1833, I have hereunto set my Hand and caused  
 the Seal of said Department to be affixed at Harrisburg,  
 this seventh day of December 1906

*Isaac R. Brown*  
 Secretary of Internal Affairs