


Gore Lot Letter 'F'

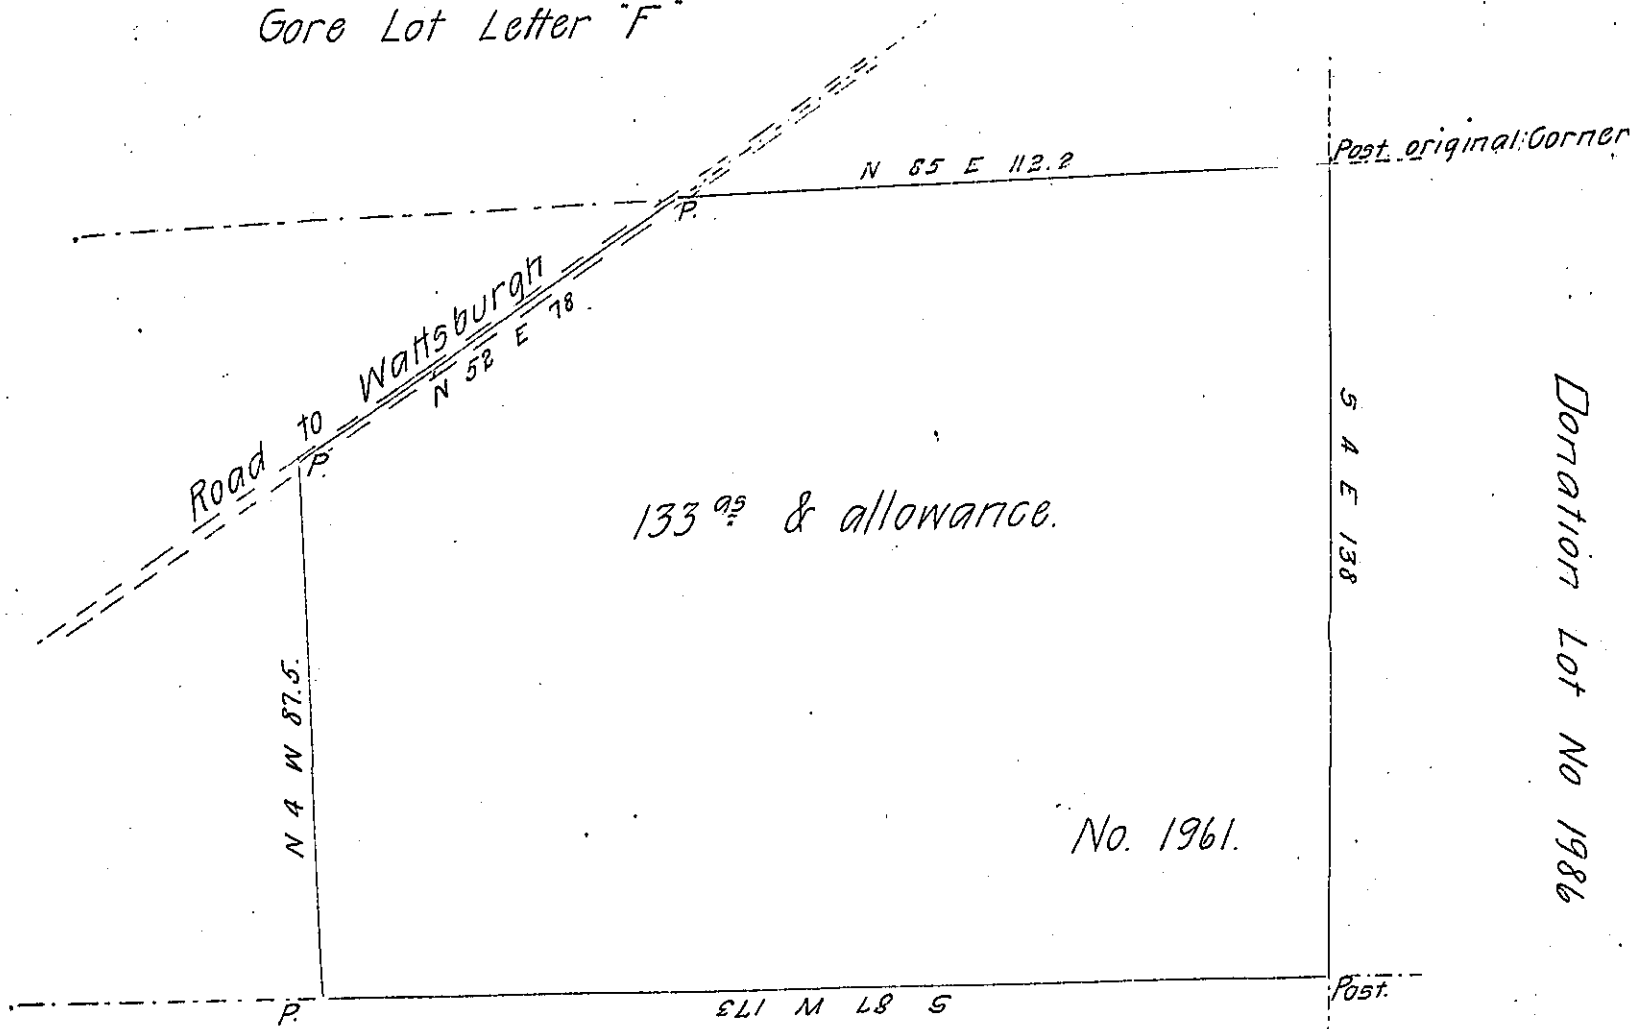

Donation Land No 1960.

A draught of a part of Donation Lot No. 1961 in the
 tenth District Amity Township Erie County Surveyed Oct
 27 1864 for Eli L. Moore by virtue of the actual settlement
 residence & improvement of Daniel Shepard Containing one
 hundred & thirty, acres & allowance of six per cent.

W^m Benson.

To Hon. County Surveyor.

James P. Barr
 Surveyor General.

IN TESTIMONY that the above is a copy of the original remaining on file in
 the Department of Internal Affairs of Pennsylvania, made
 conformably to an Act of Assembly approved the 16th day of
 February, 1833, I have hereunto set my Hand and caused
 the Seal of said Department to be affixed at Harrisburg,
 this eighth day of September 1906

Isaac R. Brown
 Secretary of Internal Affairs.