


FORM No. 1.

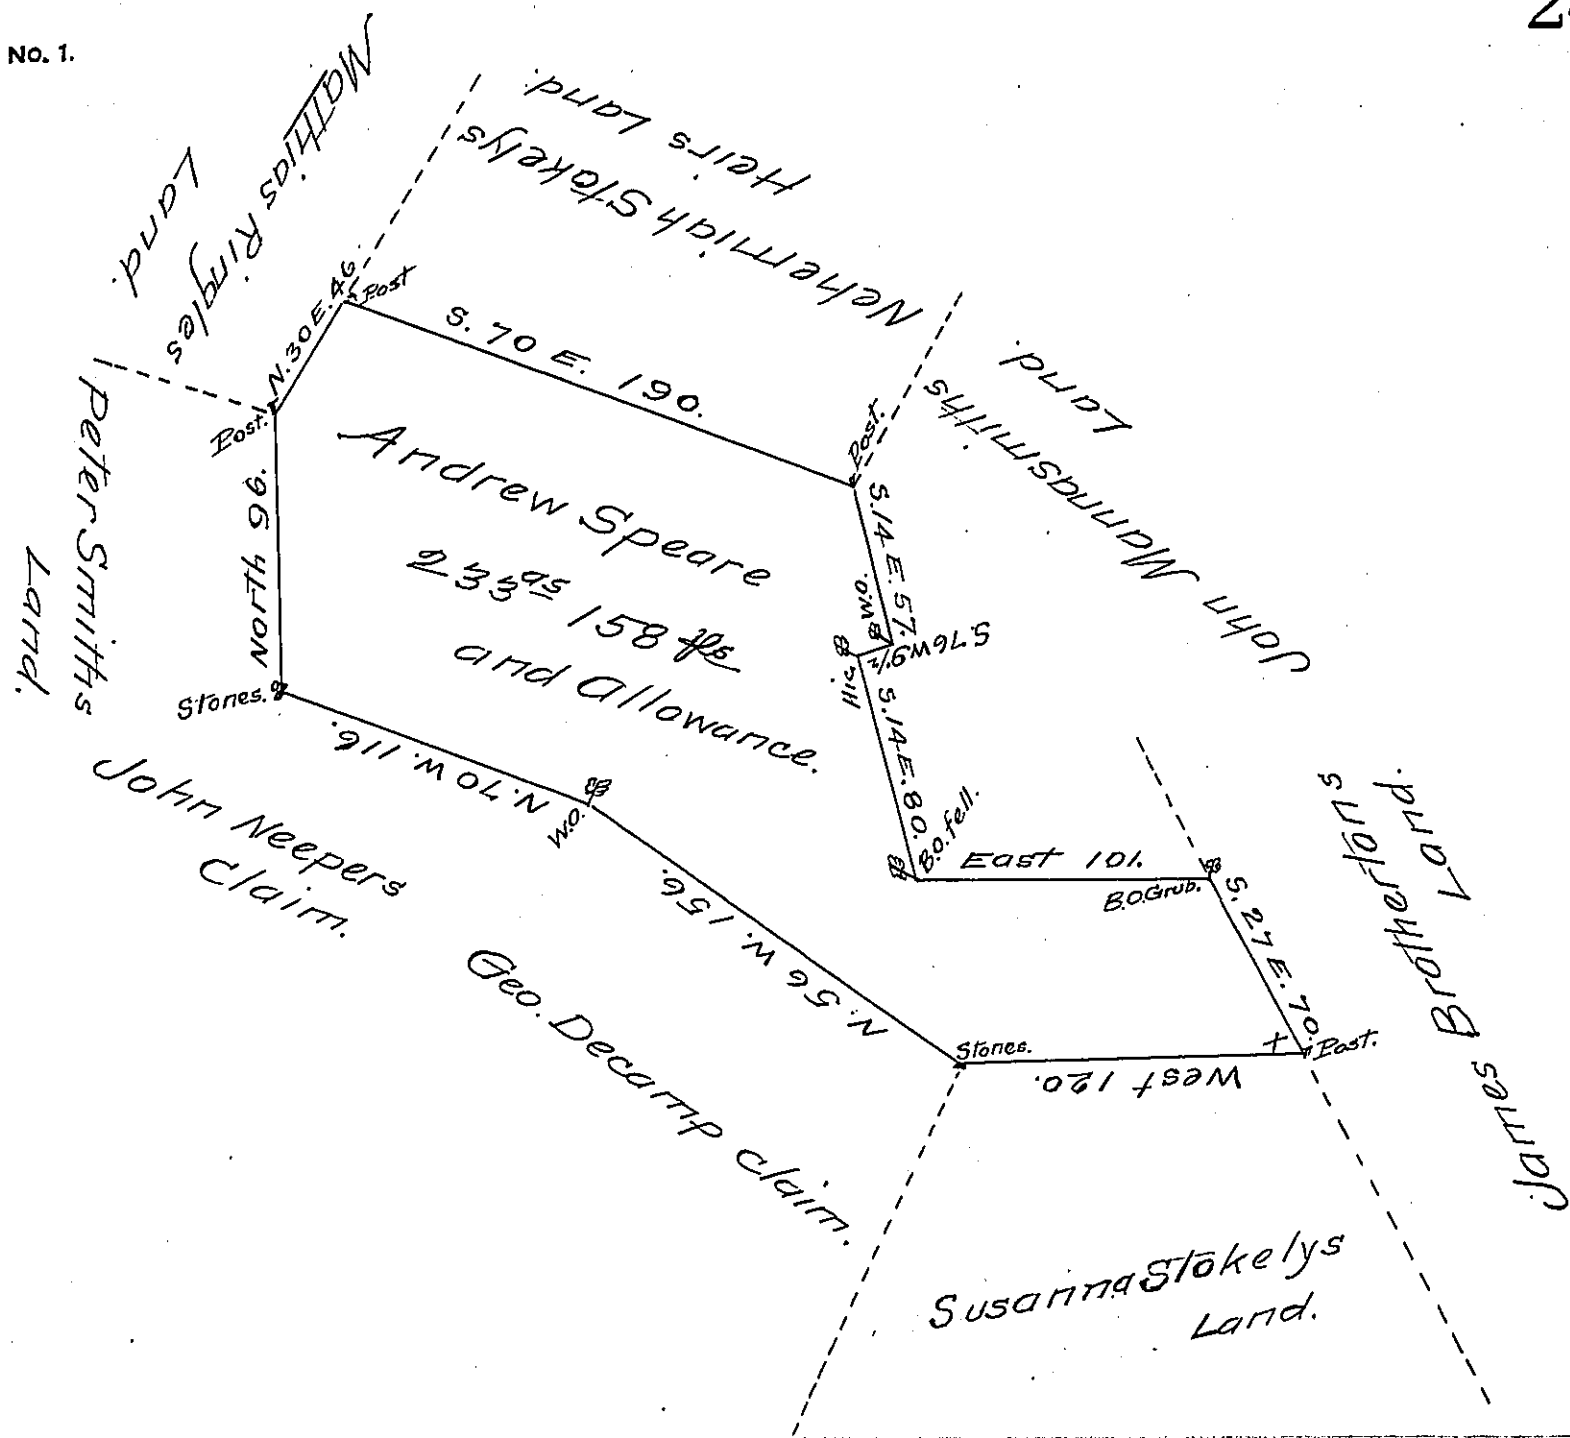

In pursuance of a Warrant dated Jan^y 30th 1806 there was Survey'd for Andrew Speare the above described Tract of Land containing two hundred and thirty three acres and 158 perches with an allowance proportioned to six $\frac{1}{2}$ Cent Situate in North Huntingdon Township in the County of Westmoreland Survey'd Jan^y 19th 1807

Jⁿ John Moore D.S.

Samuel Cochran Esquire }
Surv^t. Gen^l. of Penn^a. }

IN TESTIMONY that the above is a copy of the original remaining on file in the Department of Internal Affairs of Pennsylvania, made conformably to an Act of Assembly approved the 16th day of February 1833, I have hereunto set my hand and caused the Seal of said Department to be affixed at Harrisburg, this eighth day of January 1907.

Loach & Brown
Secretary of Internal Affairs.