


Abraham McKinney

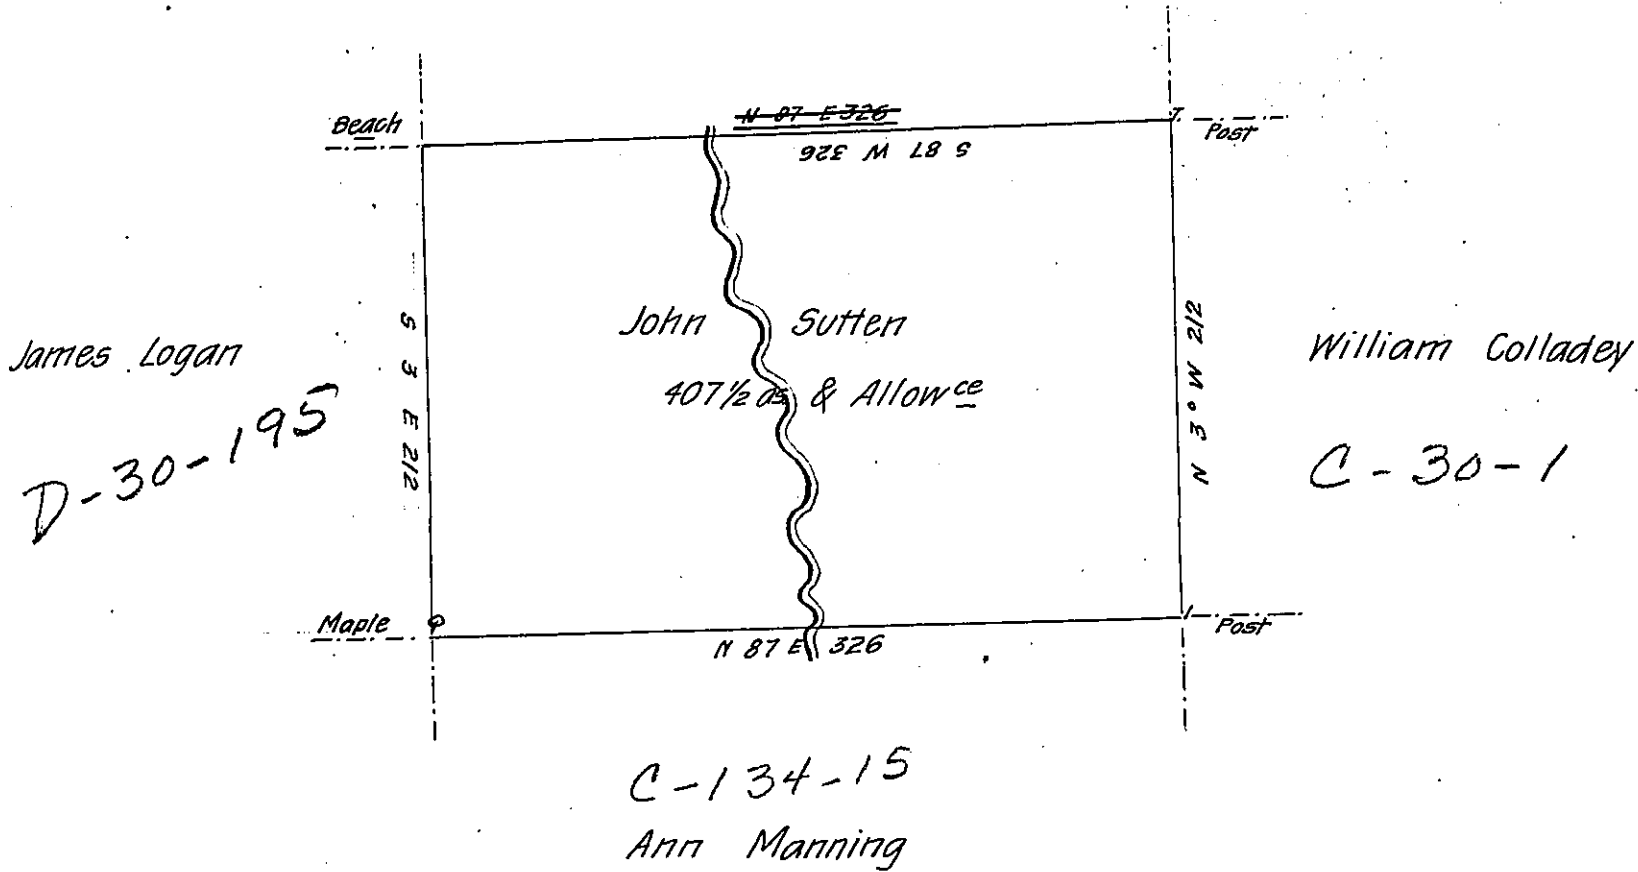

Draught of a tract of land Called—situate on a Northerly Branch
 of Turkhannock Creek joining land of Ann Manning & others in Stoke Town-
 ship North d Couobl. Containing four hundred & seven Acres 1/2 & Allow^e of Six P.
 Cent for Roads &c. Surveyed the 2^d day of Sept^r 1785 for John Sutter in Pursu-
 ance of a Warrant dated the 22^d day of Feb^r 1785.

by

To

Wm. Gray D. S.

John Lukers Esq^r

Surv^r Gen^l

IN TESTIMONY that the above is a copy of the original remaining on file in
 the Department of Internal Affairs of Pennsylvania, made
 conformably to an Act of Assembly approved the 16th day of
 February, 1833, I have hereunto set my Hand and caused
 the Seal of said Department to be affixed at Harrisburg,
 this twelfth day of December 1906

Grace B. Brown
 Secretary of Internal Affairs.