


P. 54-370  
1835

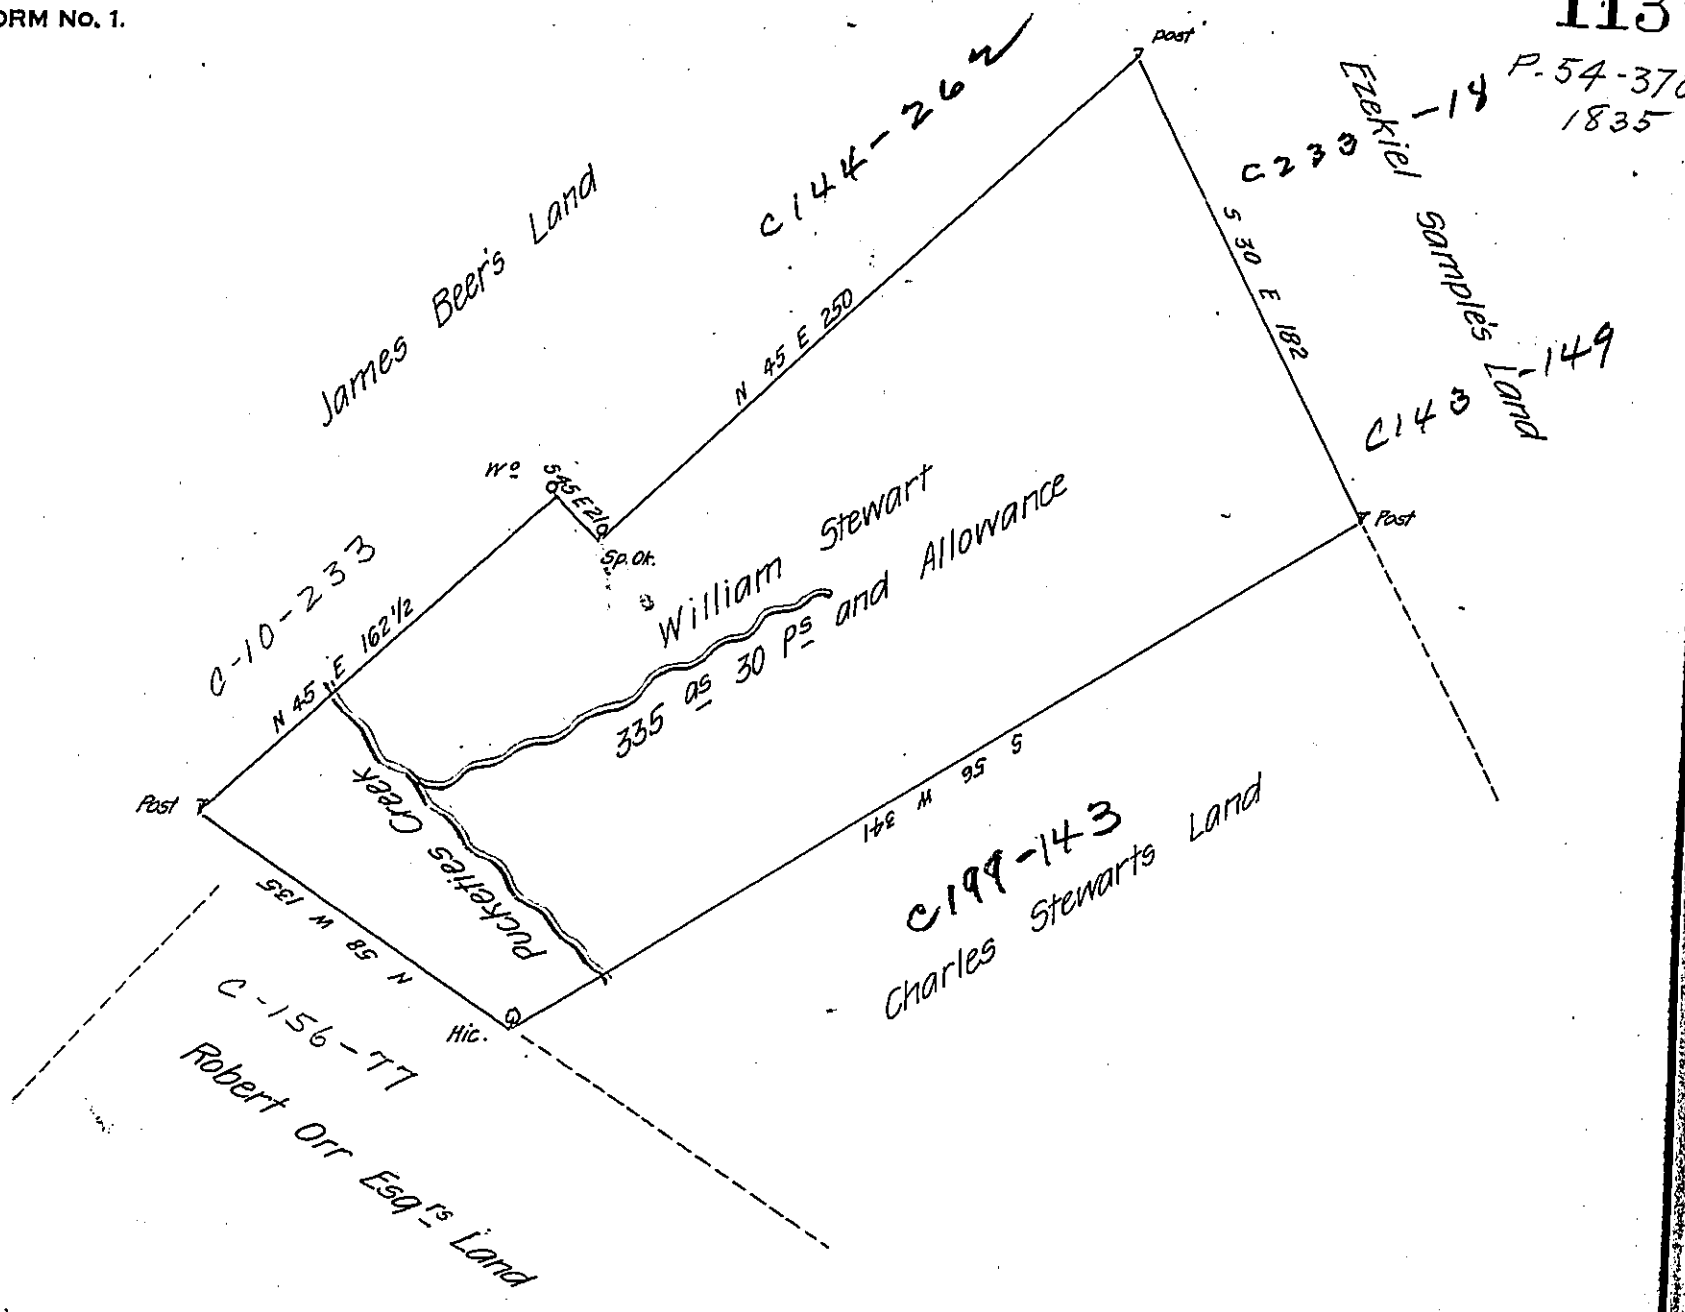

In pursuance of a Warrant dated April 4<sup>th</sup> 1785 was Survey'd for  
 William Stewart the above described Tract of Land containing three hundred and thirty  
 five acres and thirty perches with an Allowance Proportioned to Six P. Cent adjoining  
 Land of Charles Stewart and others situate on both sides of Pucketies Creek in Salem  
 Township Westmoreland County Survey'd June 24<sup>th</sup> 1785

To John Lukens Esq<sup>r</sup> John Moore D.S.  
 S. G.

IN TESTIMONY that the above is a copy of the original remaining on file in  
 the Department of Internal Affairs of Pennsylvania, made  
 comformably to an Act of Assembly approved the 16th day of  
 February 1833, I have hereunto set my hand and caused  
 the Seal of said Department to be affixed at Harrisburg,  
 this nineteenth day of December 1906

*Luca P. Brown*  
 Secretary of Internal Affairs.