


447 440r
A4-4

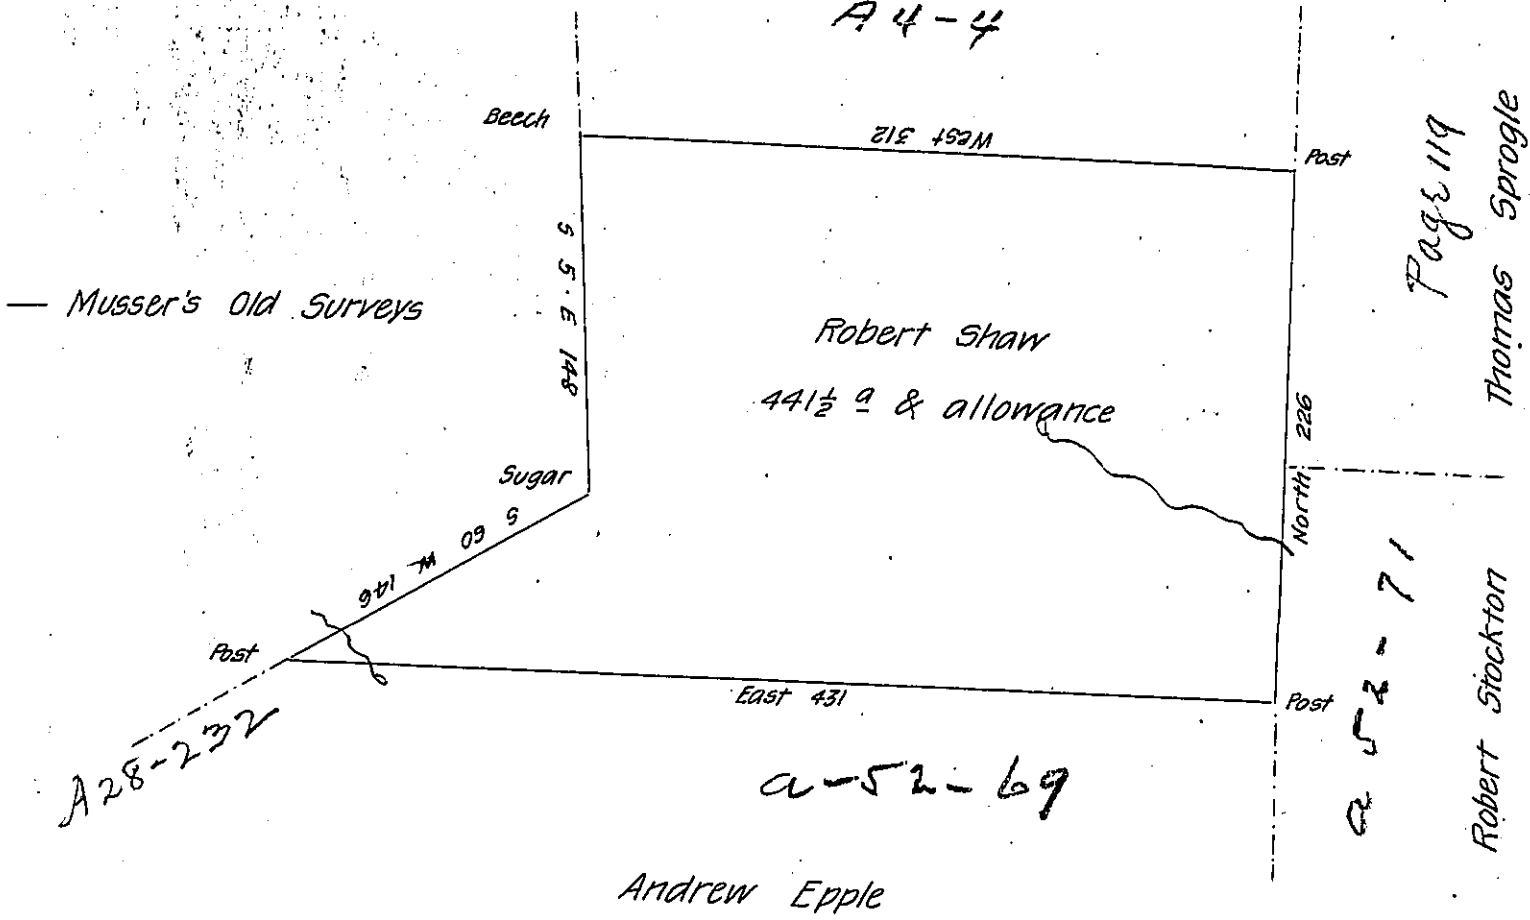

Situate on the Waters of Paint & Shade Creeks in Quermahoning Town-
 ship now Somerset County surveyed 11th July 1794 by Geo. Woods Esq^r late D.S. as
 appears by his Official draft remaining in my Office in pursuance of a warrant
 granted to Robert Shaw dated the 4th February 1794 certified this 25th day of
 January 1804 by John McClean Depty
 To Samuel Cochran Esq^r
 Surveyor General.

IN TESTIMONY that the above is a copy of the original remaining on file in
 the Department of Internal Affairs of Pennsylvania, made
 conformably to an Act of Assembly approved the 16th day of
 February 1833, I have hereunto set my hand and caused
 the Seal of said Department to be affixed at Harrisburg,
 this nineteenth day of December 1906

Isaac R. Brown
 Secretary of Internal Affairs.