


FORM NO. 1.

The bearings & distances
up Perkioming Creek are
 N 41 E 42
 N 24 E 45
 Total 87

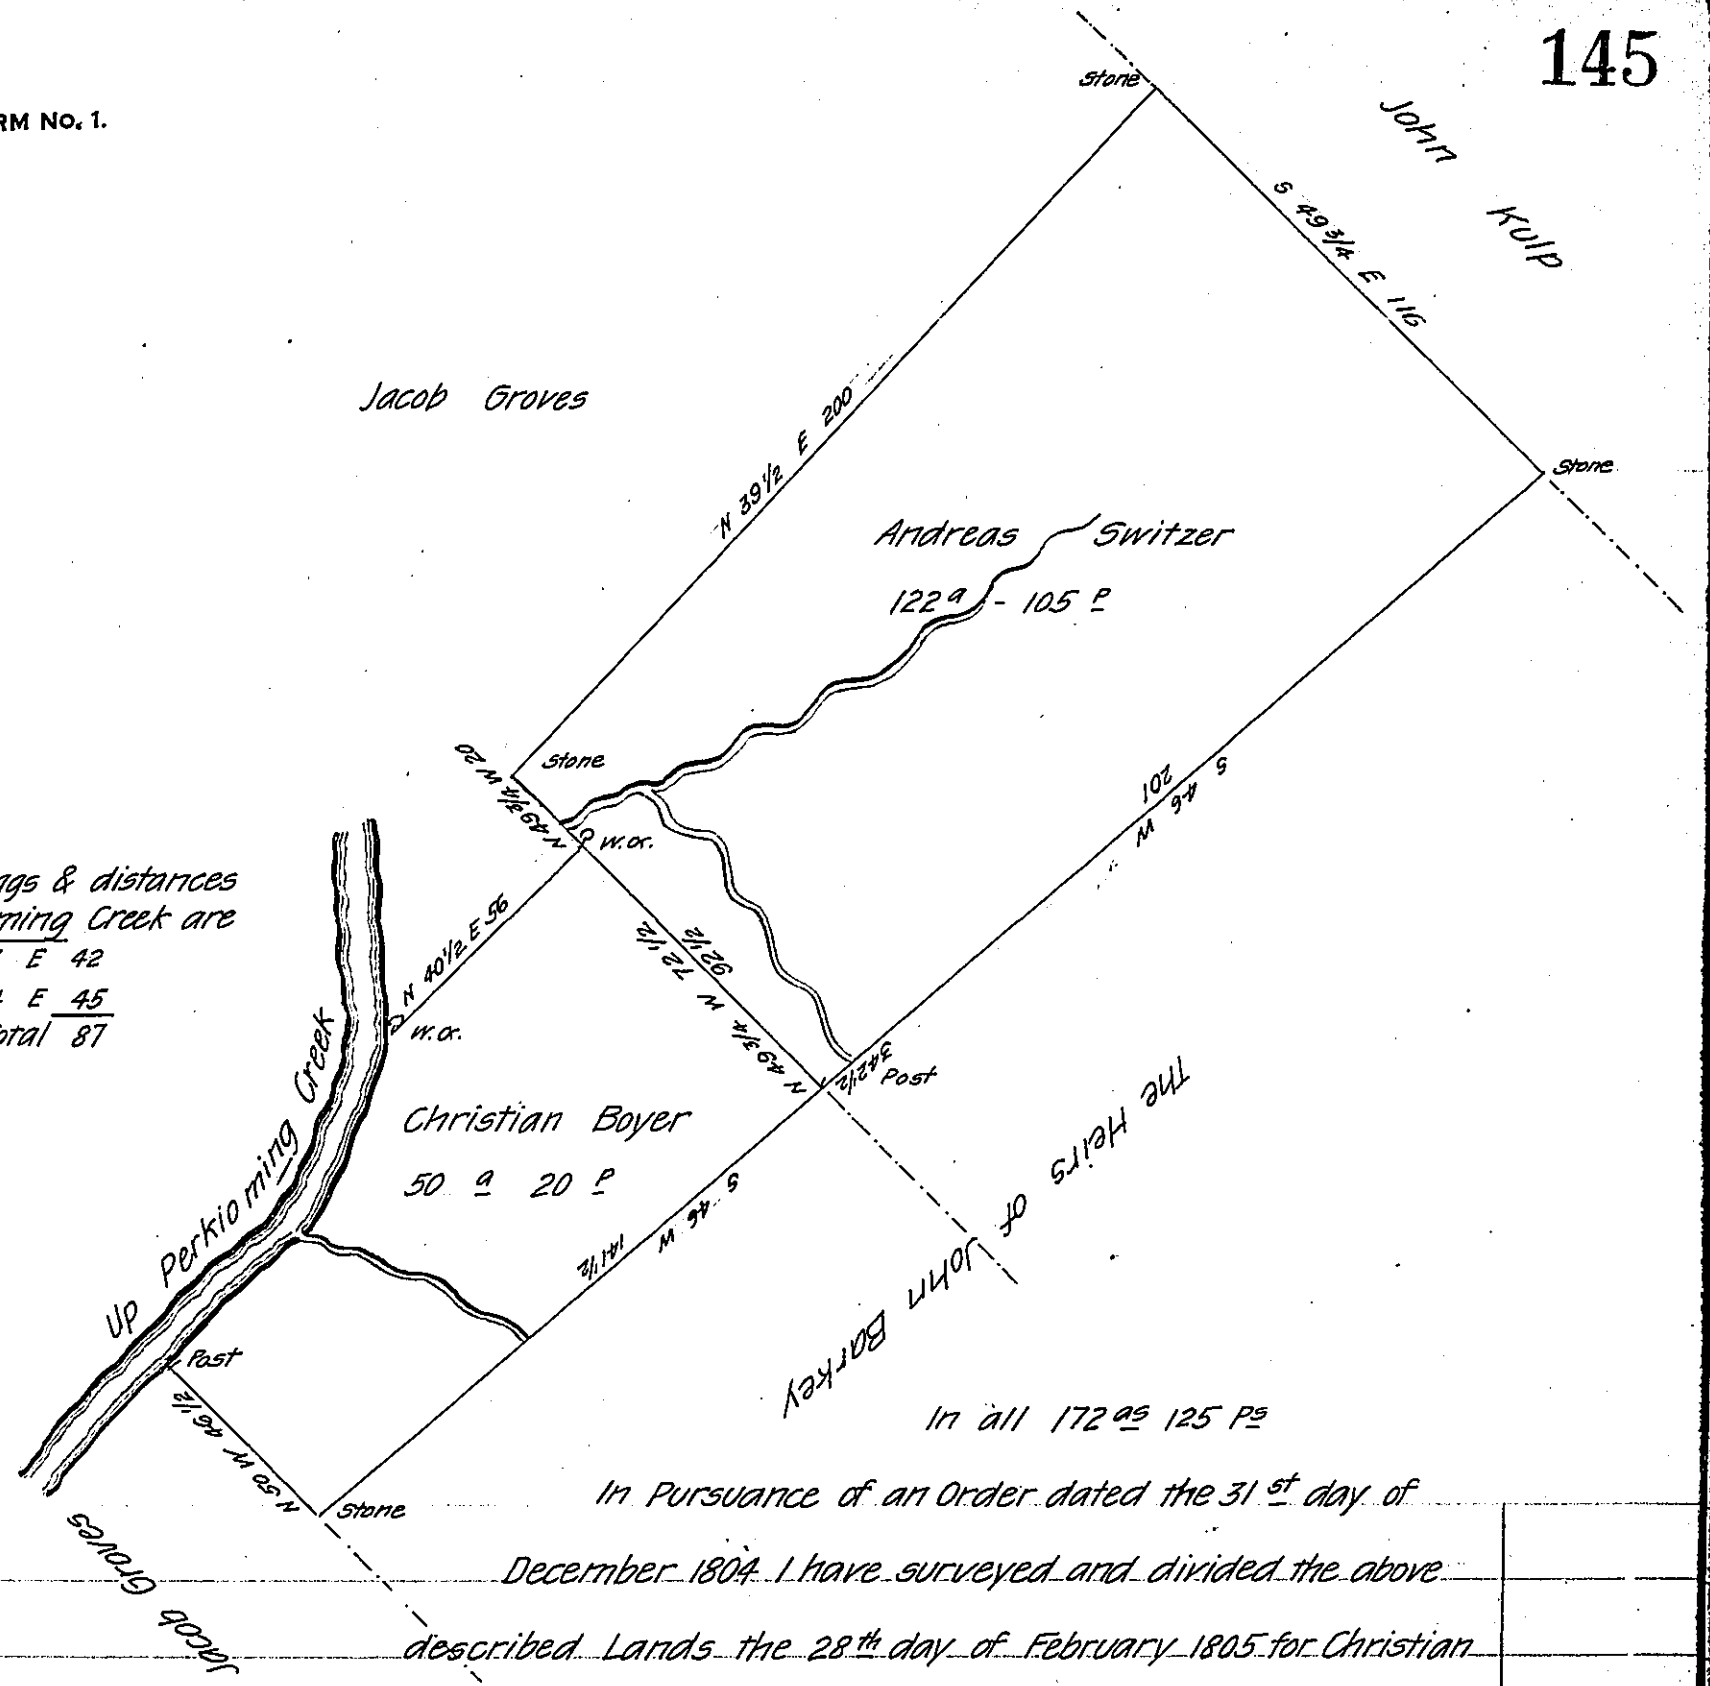

In Pursuance of an Order dated the 31st day of
 December 1804 I have surveyed and divided the above
 described Lands the 28th day of February 1805 for Christian
 Holterman Situate in upper Sulford Township Montgomery County One hundred and twen-
 ty two acres and one hundred and five perches and the allowance of Six P. Cert
 part of a tract of one hundred and fifty nine acres and one hundred and twenty
 eight perches Surveyed on a Warrant granted to Andreas Switzer the 8th day of January
 1734 and Fifty acres and twenty perches and the allowance of six P. Cert part of a
 tract of ninety one acres and twenty perches Surveyed on a Warrant granted
 to Christian Boyer the 3rd day of March 1737

P -
 Sam^l Rees D. S.

To Samuel Cochran Esquire
 Surveyor General.

IN TESTIMONY that the above is a copy of the original remaining on file in
 the Department of Internal Affairs of Pennsylvania, made
 conformably to an Act of Assembly approved the 16th day of
 February 1833, I have hereunto set my hand and caused
 the Seal of said Department to be affixed at Harrisburg,
 this third day of January 1907

Isaac P. Brown
 Secretary of Internal Affairs.