


Thomas Miller  
In Right of  
Henry Hubble

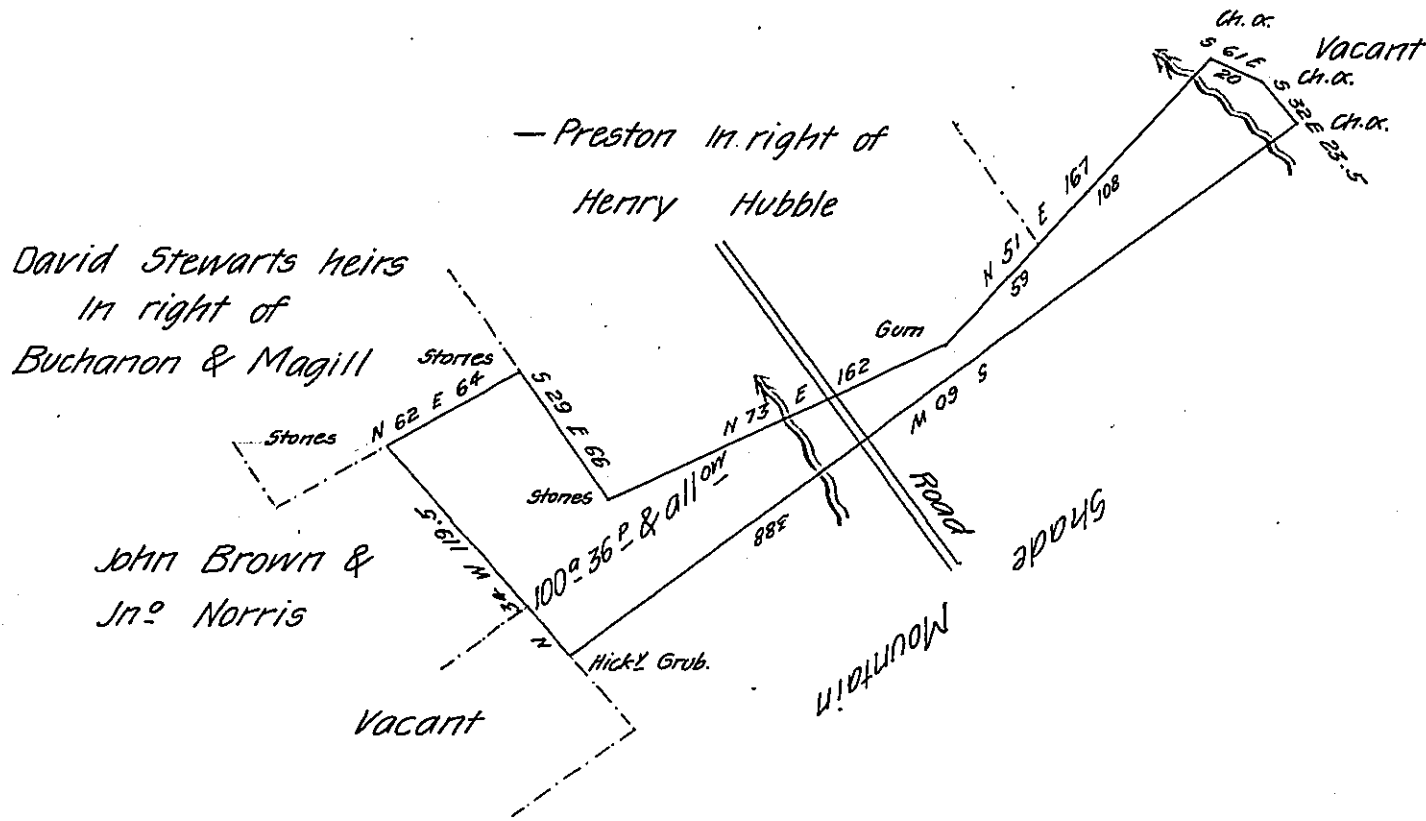

Draft of one hundred acres thirty six perches of land with the Allo<sup>w</sup>  
of six per cent for roads &c. Situate in Decatur Township Mifflin County Survey-  
ed 27<sup>th</sup> day of October 1836 In pursuance of a warrant to John Stroup dated Oct  
19<sup>th</sup> 1836

J. W. Shaw

To John Taylor Esqr  
Surveyor General of Penn

For Wm Shaw D.S.

IN TESTIMONY that the above is a copy of the original remaining on file in  
the Department of Internal Affairs of Pennsylvania, made  
conformably to an Act of Assembly approved the 16th day of  
February, 1833, I have hereunto set my Hand and caused  
the Seal of said Department to be affixed at Harrisburg,  
this seventh day of March 1907

*Geac R. Brown*  
Secretary of Internal Affairs.