


2-25-97

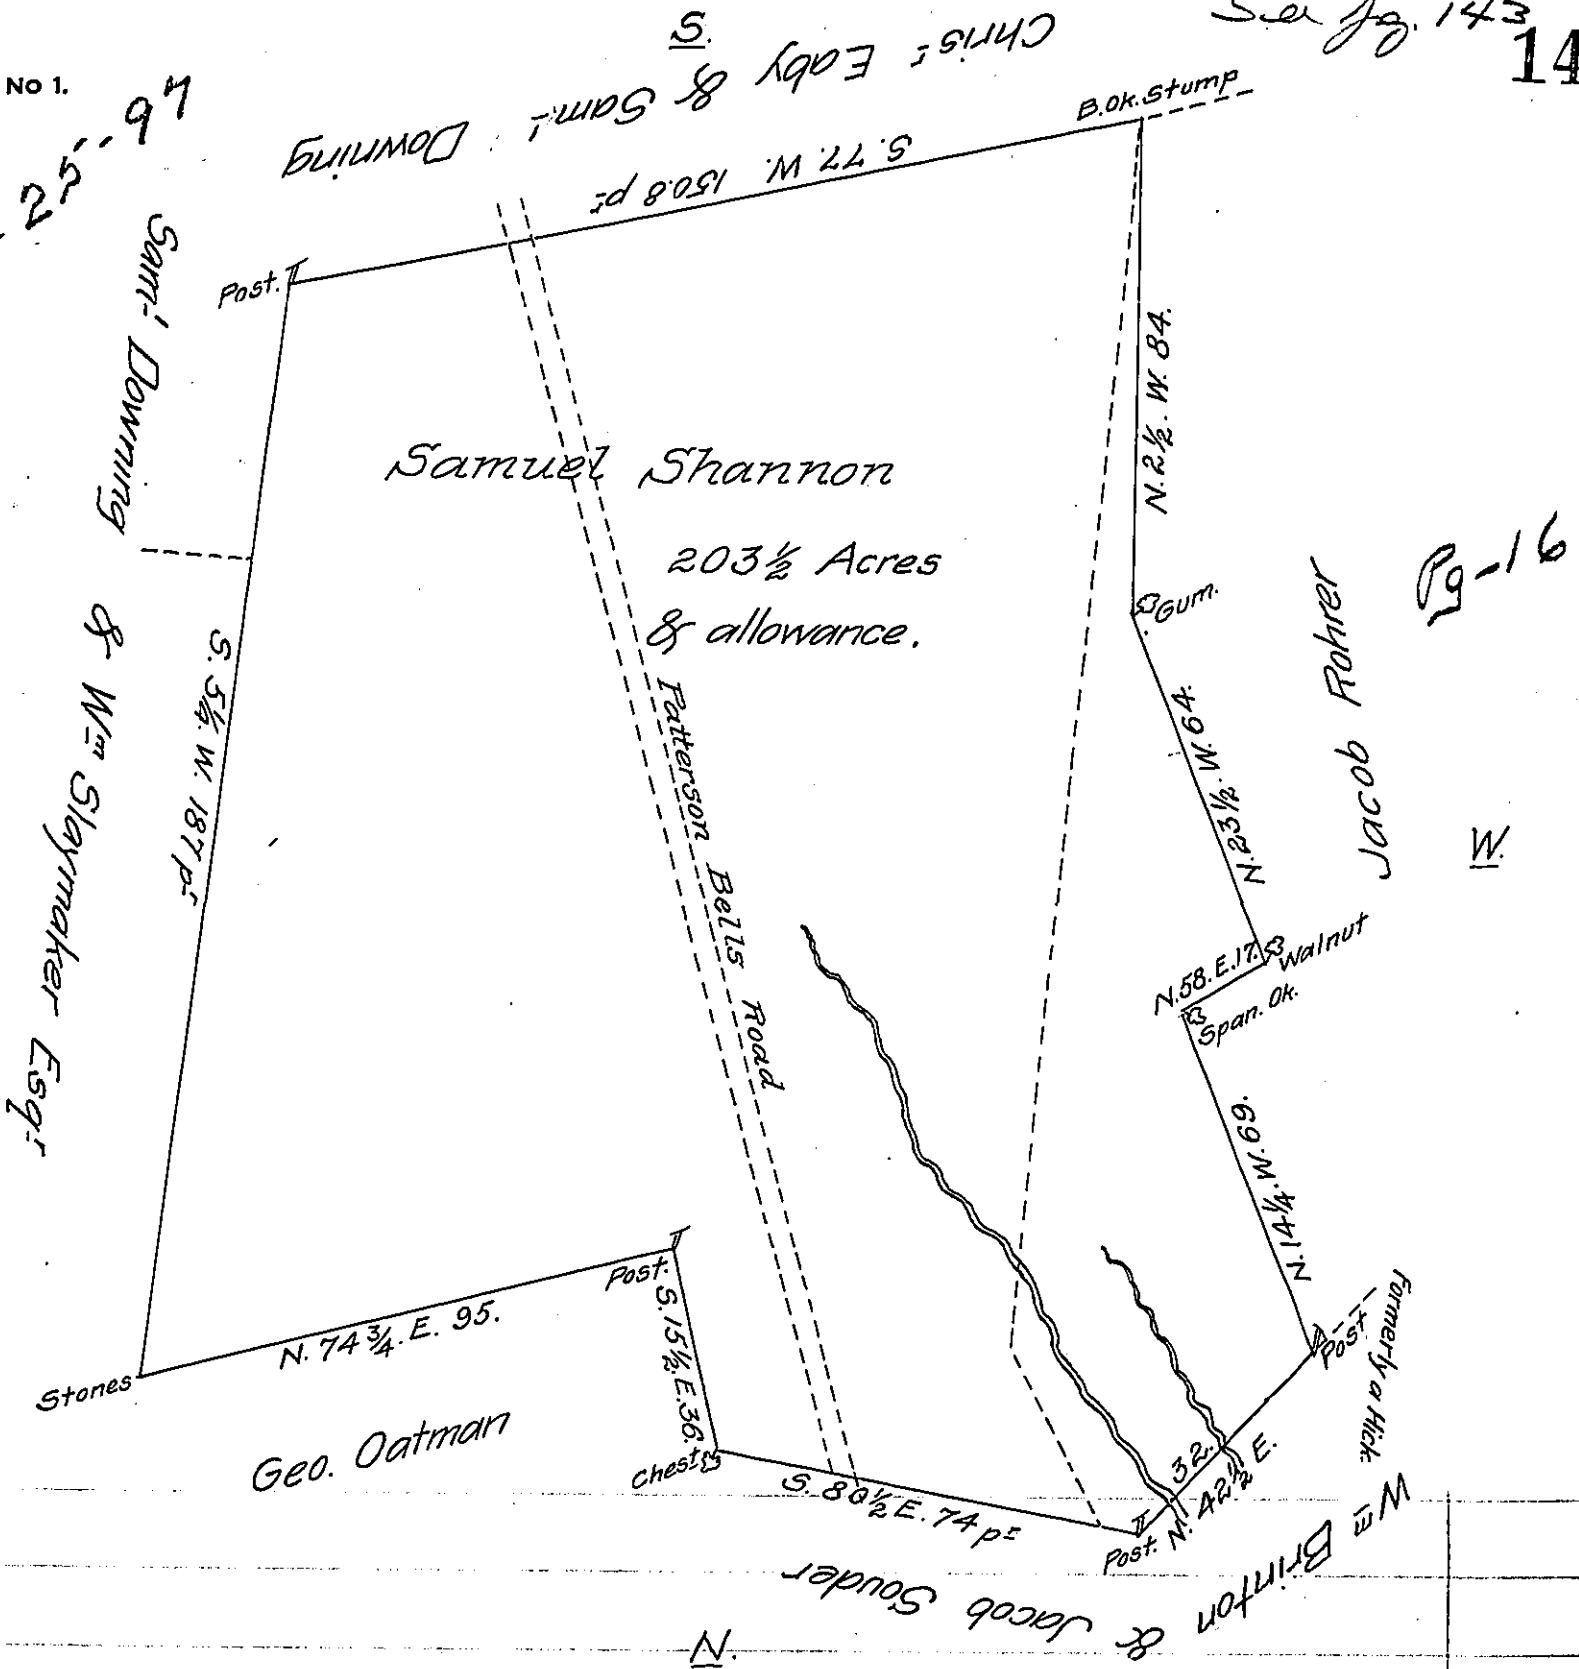

A Draught of a Tract of Land Situate in Bart Township
 belonging to Jacob Weaver & Chris^r Howser Containing 203 1/2
 Acres & the usual allowance Survey'd August 24th 1809

p^r Tho^s Crawford —

The above Includes 50 ^{acres} and allowance being part of
 213 ^{acs} & 120 ^{ps} & allowance Surveyed on a Warrant to John
 Shannon dated the 24th day of May 1750. And 153 1/2 ^{acs} ~~part of~~ ^{Surveyed to}
 Samuels Shannons Survey containing Warrant dated the 24th of
 May 1750.

p^r Jacob Hibshman —

To Andrew Porter Esq^r
 Surveyor General.

IN TESTIMONY that the above is a copy of the original remaining on file in
 the Department of Internal Affairs of Pennsylvania, made
 conformably to an Act of Assembly approved the 16th day of
 February, 1833, I have hereunto set my Hand and caused
 the Seal of said Department to be affixed at Harrisburg,
 this fourteenth day of January 1907.

Isaac D. Brown
 Secretary of Internal Affairs.