


Formerly the Heirs of
Jacob Miller deceased

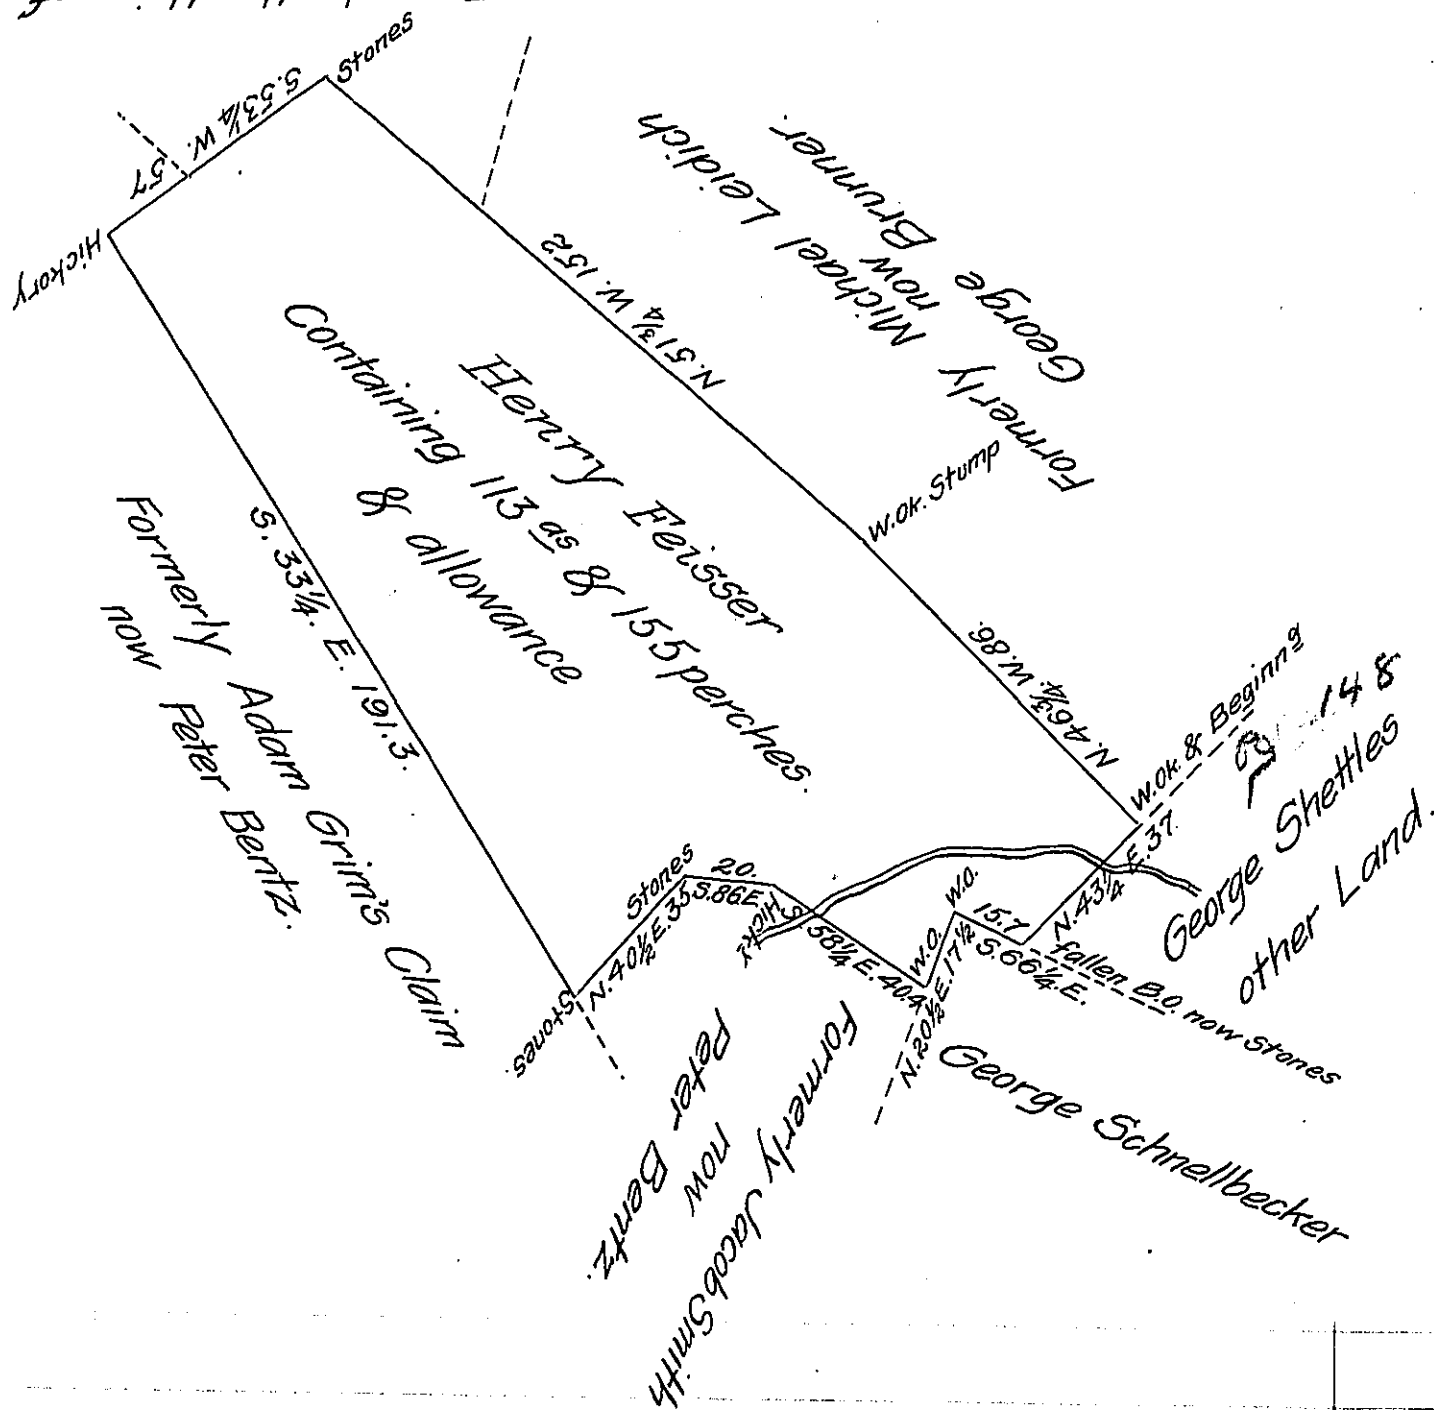

Situate in Dover Township in the County of York, Containing
 as above set forth 113^{as} & 155 perches and allowance, Originally
 Surveyed by Charles Lukens late D.S. on the 19th day of September
 1765. In pursuance of a Warrant for 50^{as} Granted to Henry
 Feisser bearing date the 30th day of April A.D^o 1765. Resurveyed by
 the old lines the 5th day of May Anno Domini 1807, for George
 Shettle the present owner.

per Jacob Spangler D.S.

To Andrew Porter Esquire
 Surveyor General
 Lancaster Pa

IN TESTIMONY that the above is a copy of the original remaining on file in
 the Department of Internal Affairs of Pennsylvania, made
 conformably to an Act of Assembly approved the 16th day of
 February, 1833, I have hereunto set my Hand and caused
 the Seal of said Department to be affixed at Harrisburg,
 this fourteenth day of January 1907.

Isaac B. Brown
 Secretary of Internal Affairs.