


Adam Palmer
C 174-123

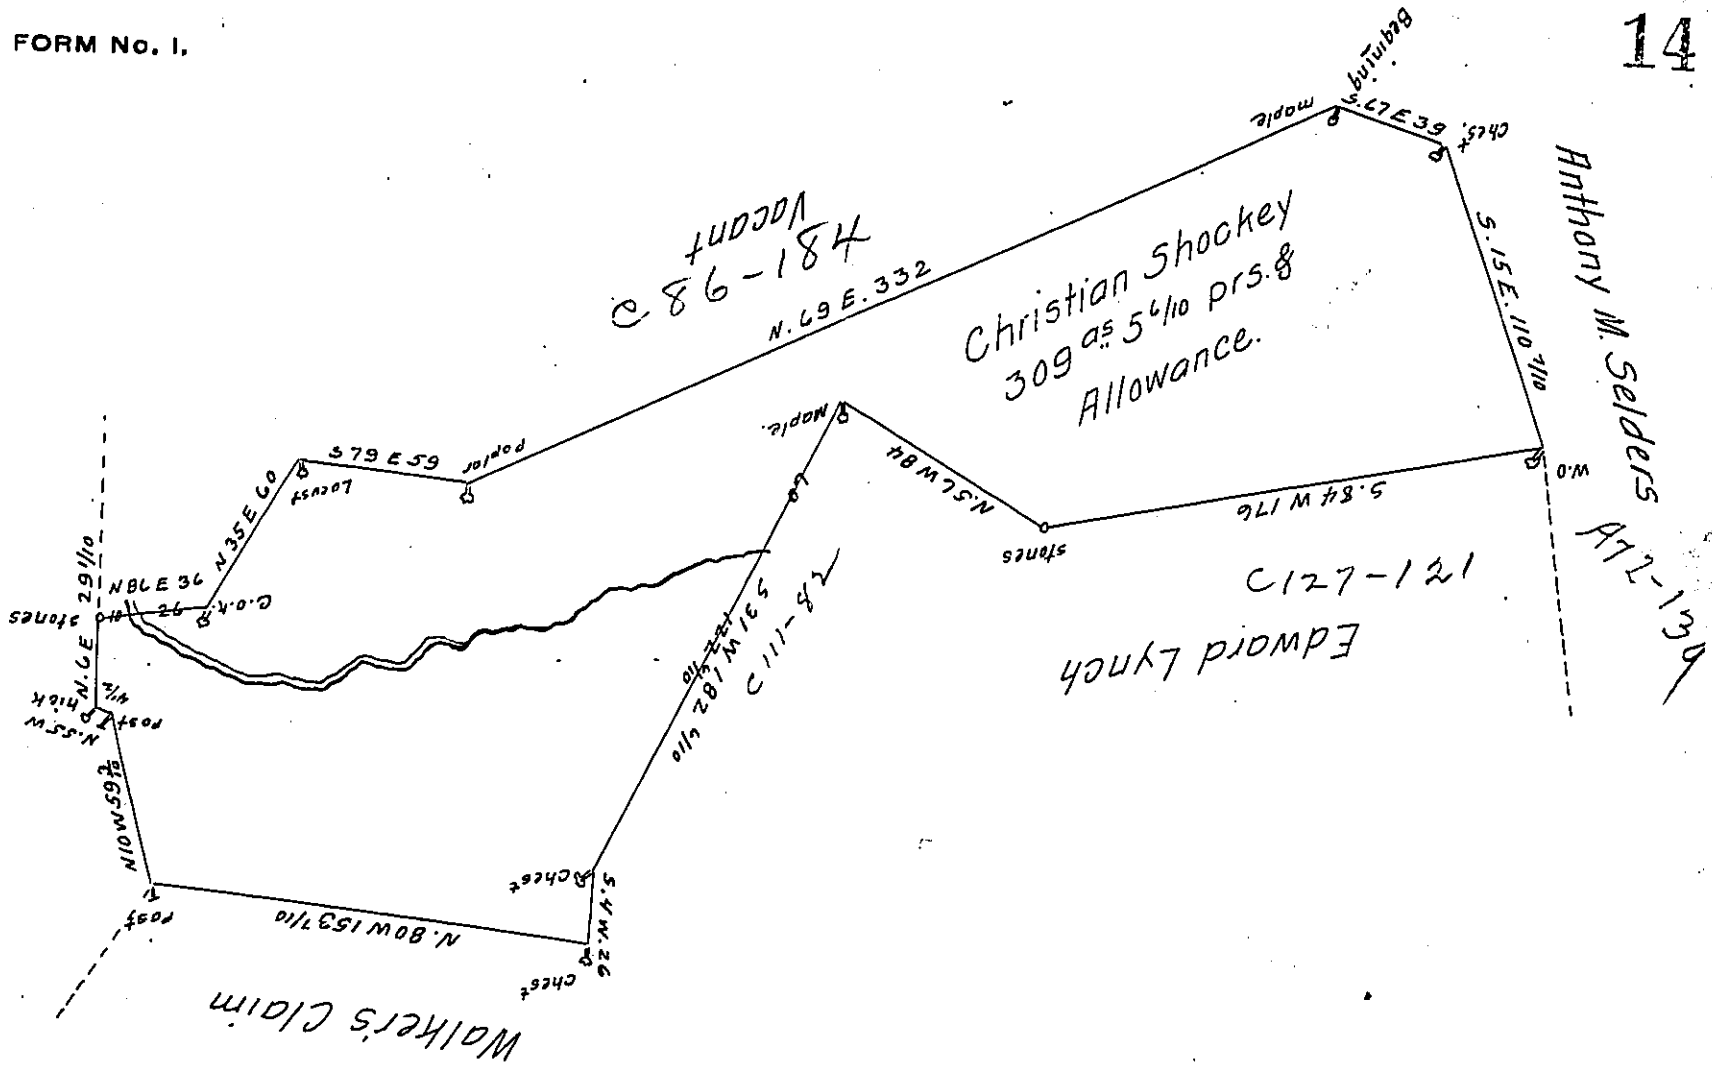

In Pursuance of a Warrant Bearing date the 9th day of December 1813 was Surveyed to Christian Shockey on the 14th ^{May} 1814. The above Discribed tract of Land Containing Three Hundred nine acres, five perches Six tenths of a perch & allowance proportioned at Six pr. Cent for Roads &c. Situate on the Waters of Nine Mile Run in Unity Township in the County of Westmoreland.

To Richard T. Leech Esquire }
Surveyor General of Penn^a } P. James Murry. D. S.

N. B. the above discribed Tract of Land Includes an Improvement apparently first commenc'd in the Spring of 1805. Christopher Sockey & family was Actually Residing there on at the time of Surveying the Same.

J. M.

IN TESTIMONY that the above is a copy of the original remaining on file in the Department of Internal Affairs of Pennsylvania, made conformably to an Act of Assembly approved the 16th day of February, 1833, I have hereunto set my Hand and caused the Seal of said Department to be affixed at Harrisburg, this eighteenth day of December 1906.

Isaac R. Perry
Secretary of Internal Affairs