


FORM NO 1.

Late Mathias Gift
Then Michael Rabenold

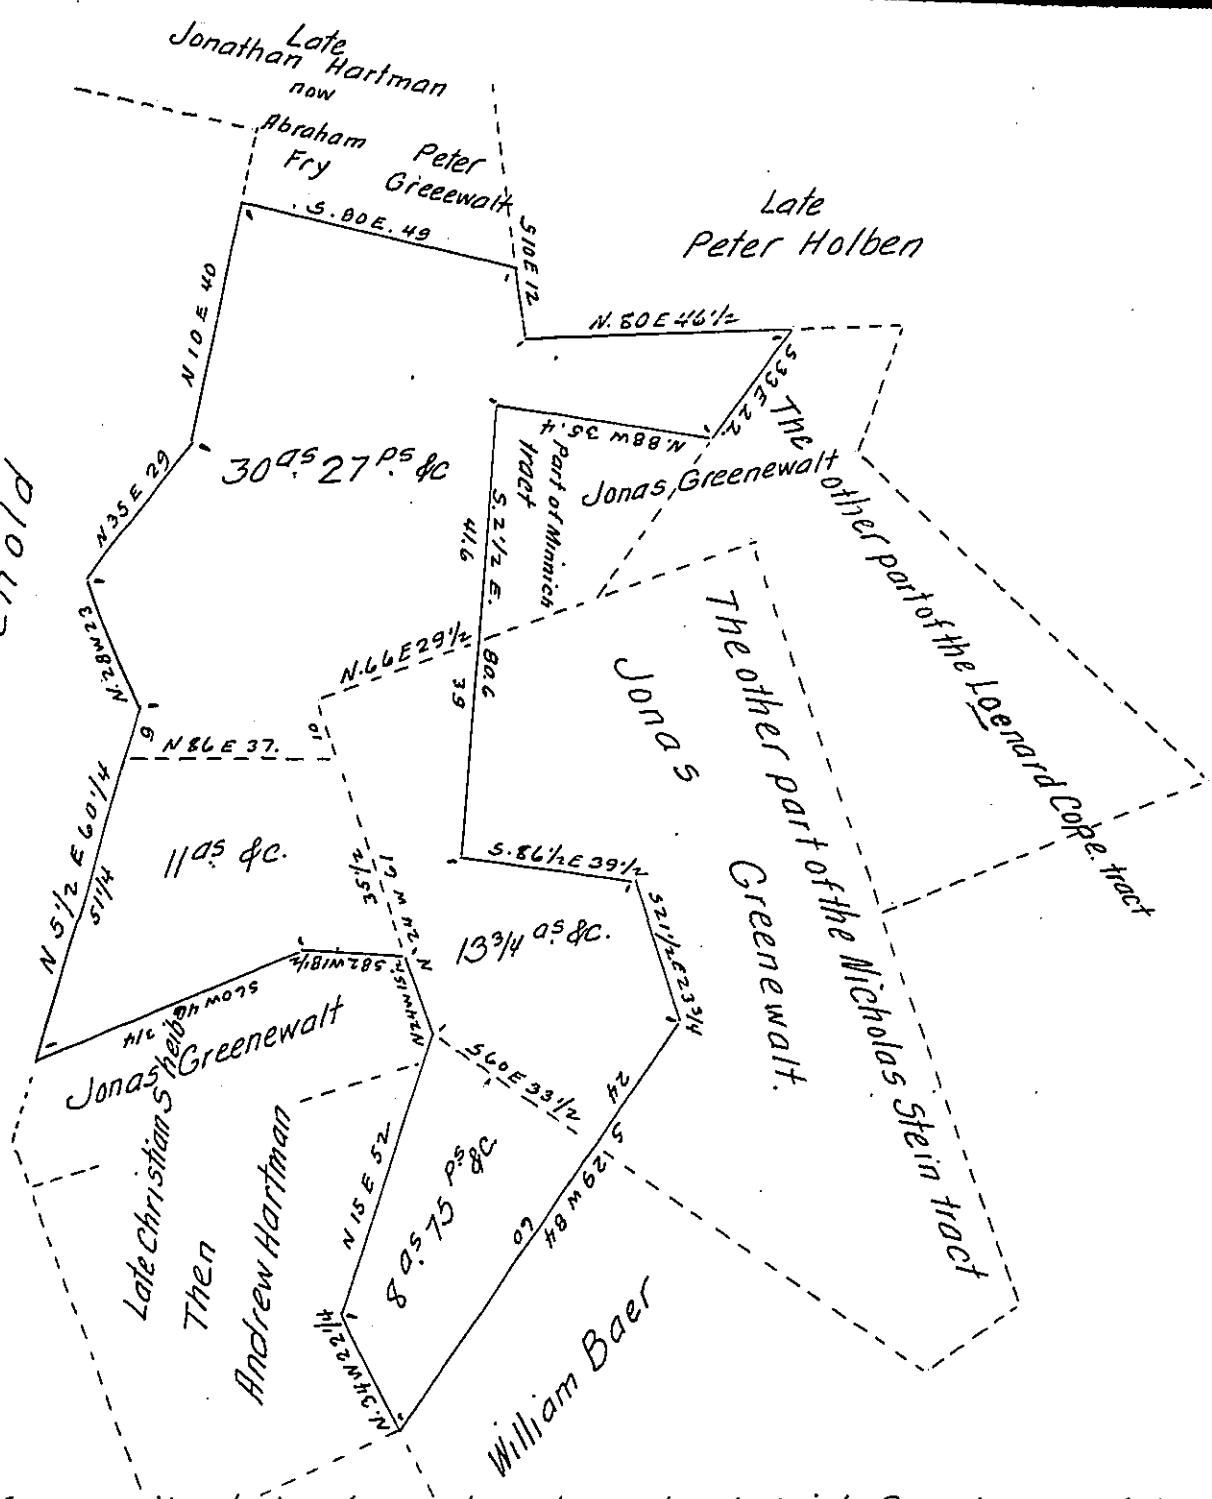

Draft of a tract of land situate in Weisenberg township Lehigh County. Containing 63^{as} 53^{ps} & allowance of Six per cent for roads &c. Surveyed for Geo. Fritzingler the 12th day of Oct. A.D. 1874.

- 30^{as} 27^{ps} &c. being part of 35^{as} 153^{ps} &c. Applⁿ N^o 3817- Feb'y 2^d 1769 to Jacob Minnich
- 11^{as} " &c. " " 38^{as} 50^{ps} &c. Warrant 23rd Aug^t 1765 to Christⁿ Sheib.
- 13^{as} 120^{ps} &c. " " 51^{as} 134^{ps} &c. Warrant 30th May 1753 to Nicholas Stein
- 8^{as} 75^{ps} &c. " " 32^{as} 102^{ps} &c. Warrant 12th Nov. 1773 to Leonard Cope

63^{as} 53^{ps} to be embraced in one Patent for the said George Fritzingler.

To Rob^t B. Beath Esq. }
Surveyor General }

Geo. Blank C.S.

IN TESTIMONY that the above is a copy of the original remaining on file in the Department of Internal Affairs of Pennsylvania, made conformably to an Act of Assembly approved the 16th day of February, 1833, I have hereunto set my Hand and caused the Seal of said Department to be affixed at Harrisburg, this fourteenth day of February 1907.

Geo. D. Brown
Secretary of Internal Affairs.