

a-63-65


Dennis Lot

N^o. 445

N^o. 446

N^o. 454

N^o. 455

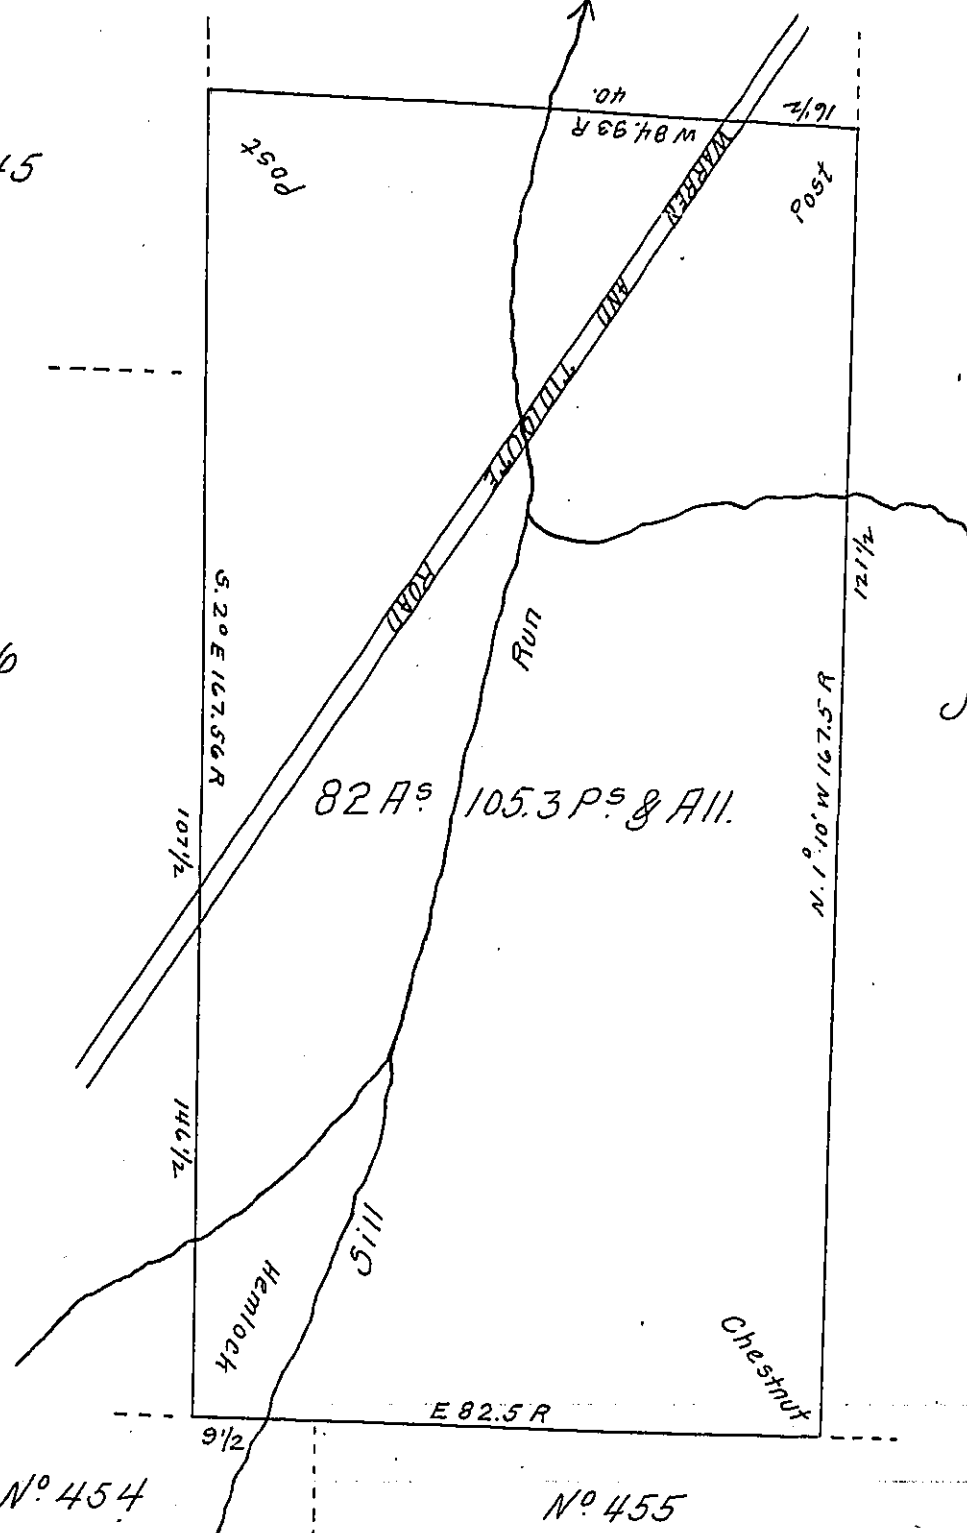

A draft of a tract of land situated in the township of Pleasant and county of Warren containing 82 acres 105.3 perches and allowance of six per cent for roads etc. Surveyed the 19th day of March 1887 in pursuance of a Warrant granted to John and Caroline E. Smith, dated the 8th day of December 1886.

To J. Simpson Africa

Secy. Int. Affs.

Harrisburg Pa.

D. F. A. Wheelock C. S.

IN TESTIMONY that the above is a copy of the original remaining on file in the Department of Internal Affairs of Pennsylvania, made conformably to an Act of Assembly approved the 16th day of February, 1833, I have hereunto set my Hand and caused the Seal of said Department to be affixed at Harrisburg, this twentieth day of February 1907.

Isaac R. Brown
Secretary of Internal Affairs.