


B-3-80

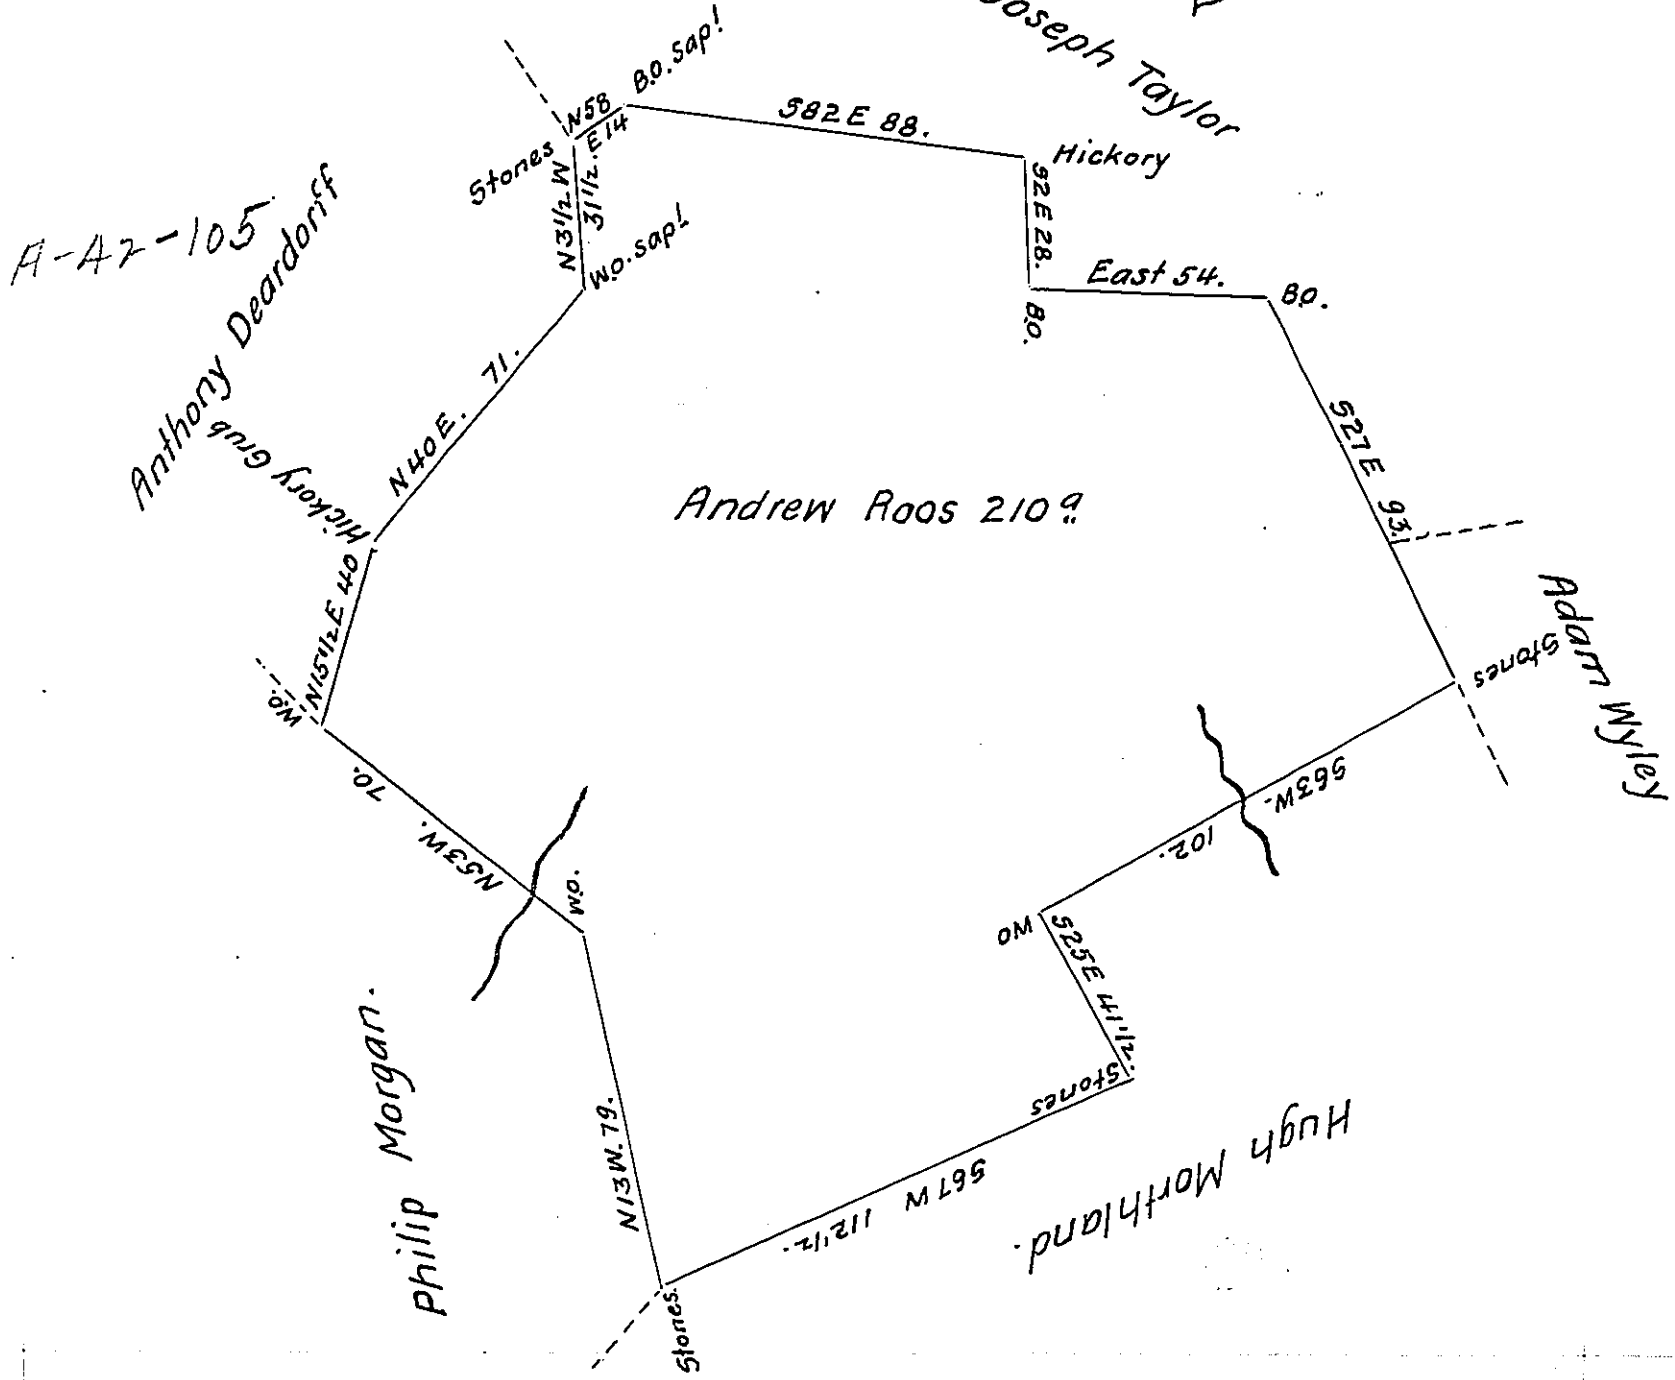

A Draught of a Tract of land Situate in Warrington Township in
 the County of York Surveyed the 16th Day of July 1792 ~~1792~~ to Andrew Roos
 in Pursuance of a Warrant Dated the 18th Day of June ~ 1792 Containing Two
 Hundred and Ten Acres and the Usual Allowance of Six Acres & Cent for Road &c.

John Forsyth D.S.

To Daniel Brodhead Esq: }
 Surveyor General. }

IN TESTIMONY that the above is a copy of the original remaining on file in
 the Department of Internal Affairs of Pennsylvania, made
 conformably to an Act of Assembly approved the 16th day of
 February, 1833, I have hereunto set my Hand and caused
 the Seal of said Department to be affixed at Harrisburg,
 this eighth day of November 1906

Loacn D. Brown
 Secretary of Internal Affairs.