


B-14-165-
Proprietaries Manor

A. 76. 9.

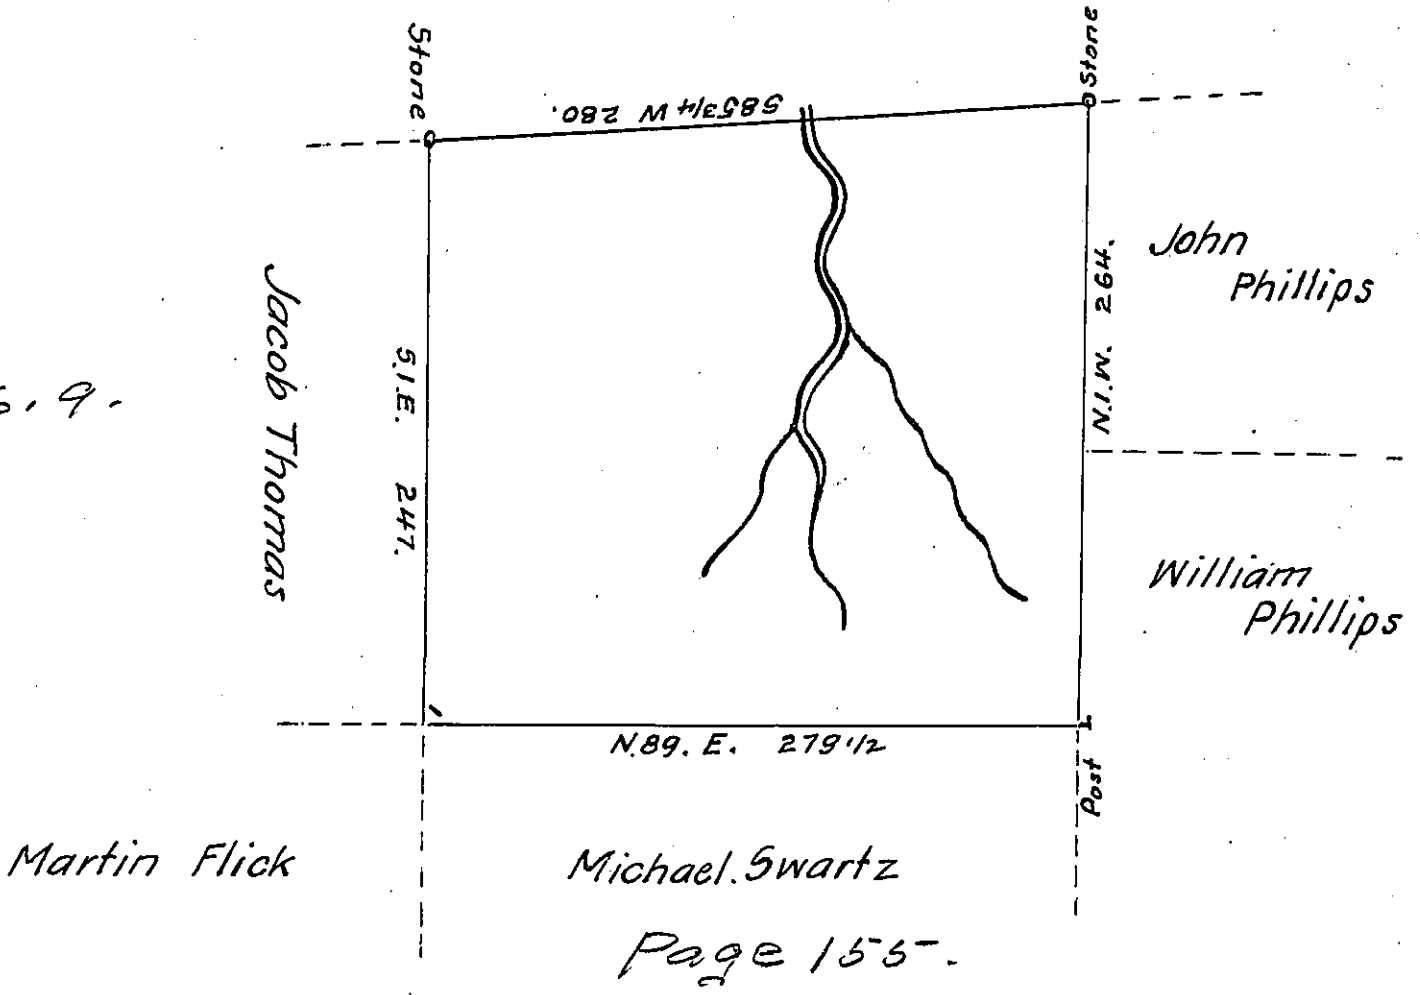

By Virtue of a Warrant dated the 22^d of Decem^r. 1792 Surveyed the
 24th day of July 1793. to Henry Shaniberg the above described Tract of Land
 Situate on a branch of Walling Paupack in the County of Northampton Cont-
 aining Four Hundred and Twenty one Acres nine perches and the Allow-
 -ance of Six $\frac{1}{2}$ Cent & c^a.

To Daniel Brodhead Esq^t }
 Surveyor General. ~ }

$\frac{1}{2}$ Geo Palmer D.S.

IN TESTIMONY that the above is a copy of the original remaining on file in
 the Department of Internal Affairs of Pennsylvania, made
 conformably to an Act of Assembly approved the 16th day of
 February, 1833, I have hereunto set my Hand and caused
 the Seal of said Department to be affixed at Harrisburg,
 this fourth..... day of December..... 1906

Isaac D. Brown
 Secretary of Internal Affairs.