


Adam Keifer

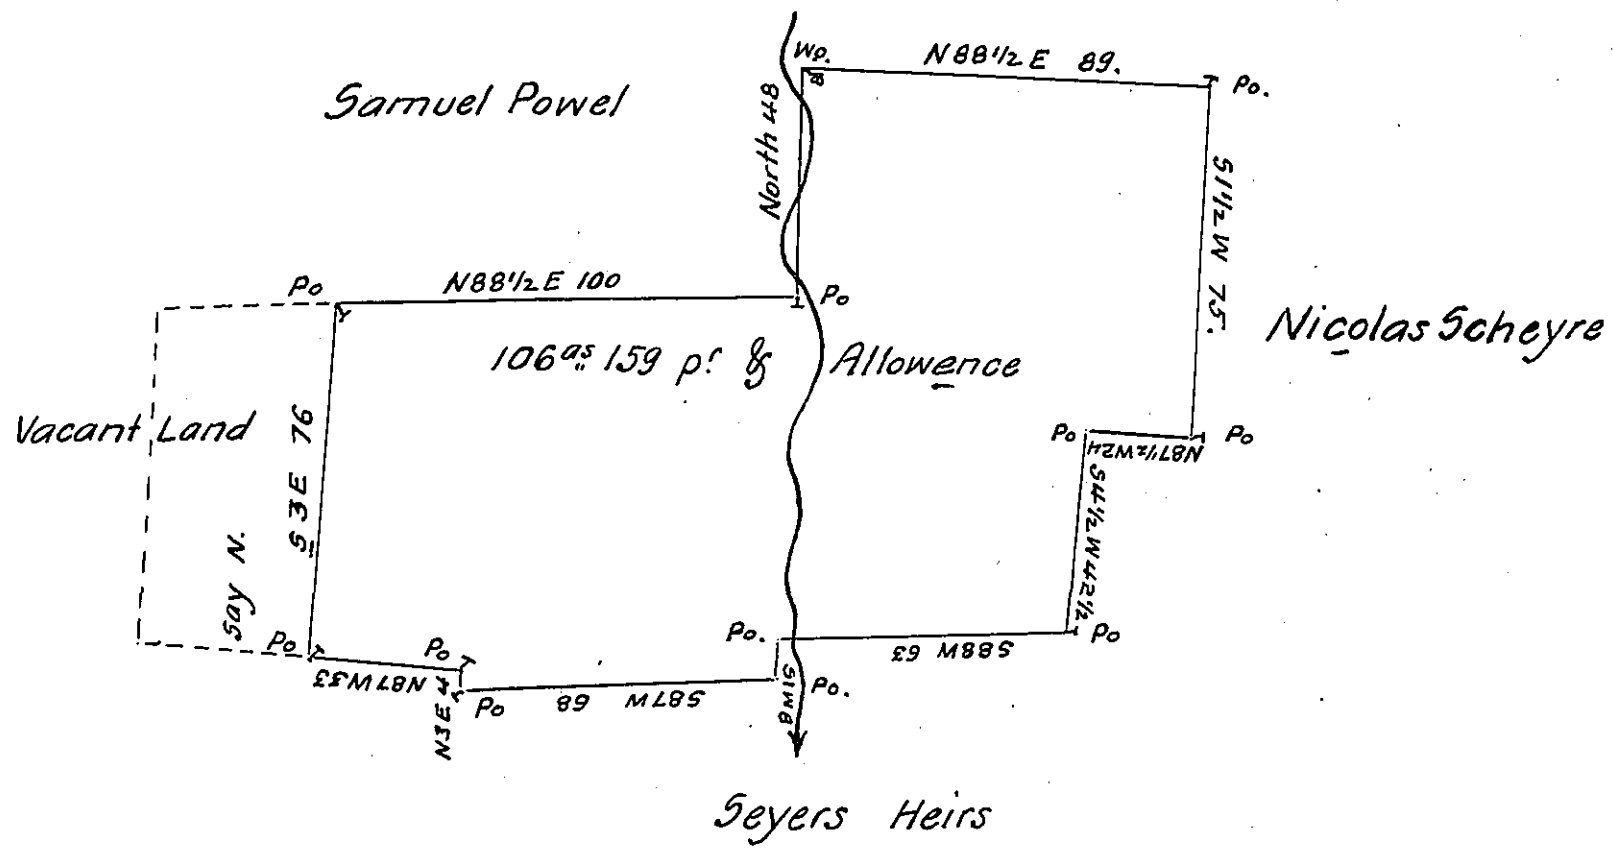

Draught of a Piece or Tract of Land Situate in Monro Township
 Clarion County adjoining Land of Seyers Heirs and others as it will be seen
 above Containing one hundred and Six acrs hundred fifty Nine perches and
 the usual allowance at Six per Cts. an til the Doted Lines which incluts
 fifteen acres and one hundred and forty two perches of Vacant land Surveyed
 in persuance of a Warrant Directed to me being Deated on the Twenty fifth
 Day of April A.D. 1844 ~ which land being Improved and Settled
 Surveyed In persuance of Said Warrant to Henry Smith on the 11th Day
 of December A.D. 1845 - by

John H. Groce D.S.

IN TESTIMONY that the above is a copy of the original remaining on file in
 the Department of Internal Affairs of Pennsylvania, made
 conformably to an Act of Assembly approved the 16th day of
 February, 1833, I have hereunto set my Hand and caused
 the Seal of said Department to be affixed at Harrisburg,
 this thirty-first day of January 1907.

Isaac D. Brown
 Secretary of Internal Affairs.