


By a Vacant Ridge

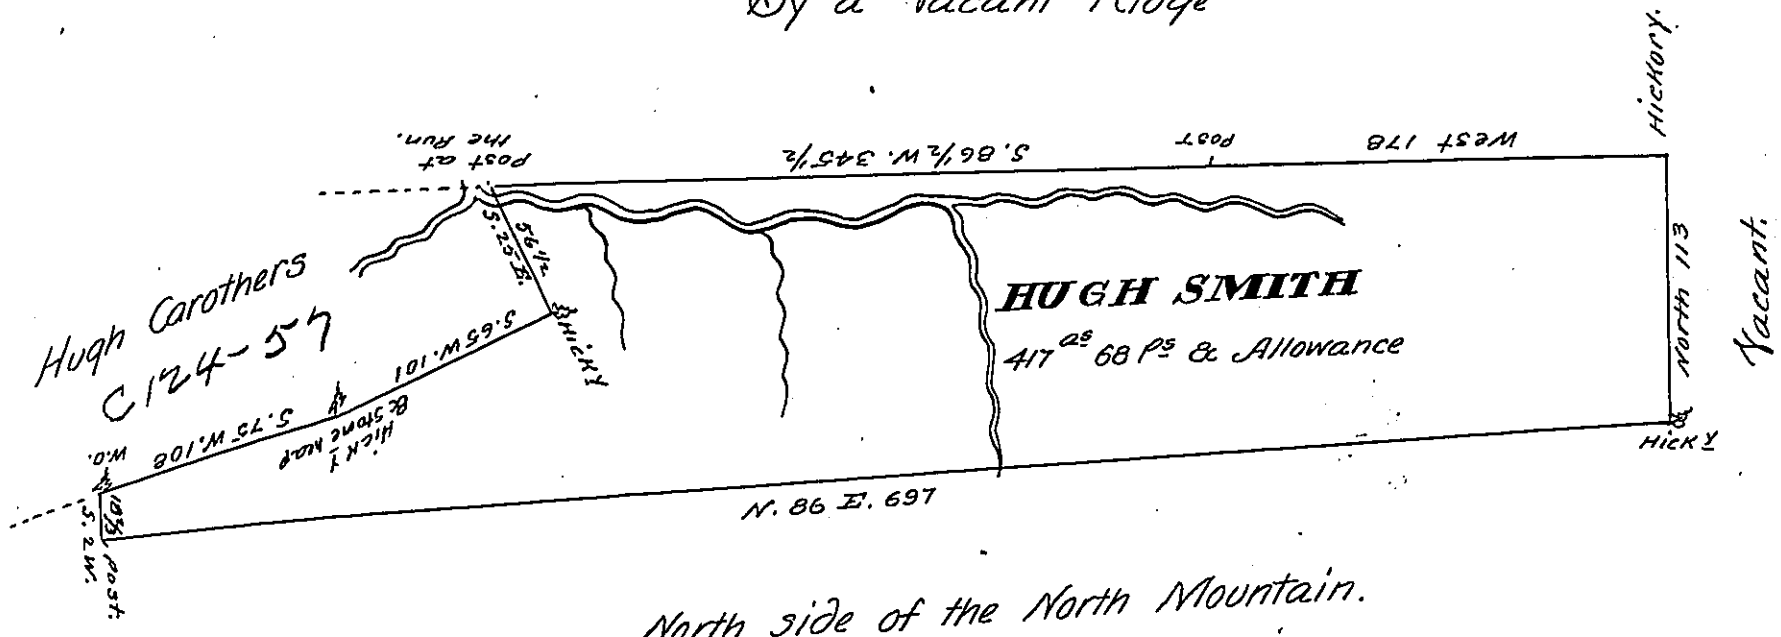

North side of the North Mountain.

The Draught of a Tract of Land situate in Rye Township Cumberland County containing Four Hundred and Seventeen acres and sixty eight Perches and allowance of six P. Cent for Roads &c<sup>o</sup> Surveyed September 12<sup>th</sup> 1794 in pursuance of a Warrant granted to Hugh Smith dated June 20<sup>th</sup> 1793.

P. Sam<sup>l</sup> Lyon, D. S.

To Daniel Brodhead, Esquire,  
Surveyor General of Pennsylvania.

IN TESTIMONY that the above is a copy of the original remaining on file in the Department of Internal Affairs of Pennsylvania, made conformably to an Act of Assembly approved the 16th day of February, 1833, I have hereunto set my Hand and caused the Seal of said Department to be affixed at Harrisburg, this thirtieth day of January 1907.

*Isaac D. Brown*  
Secretary of Internal Affairs.