


See pgs. 274 & 276 275

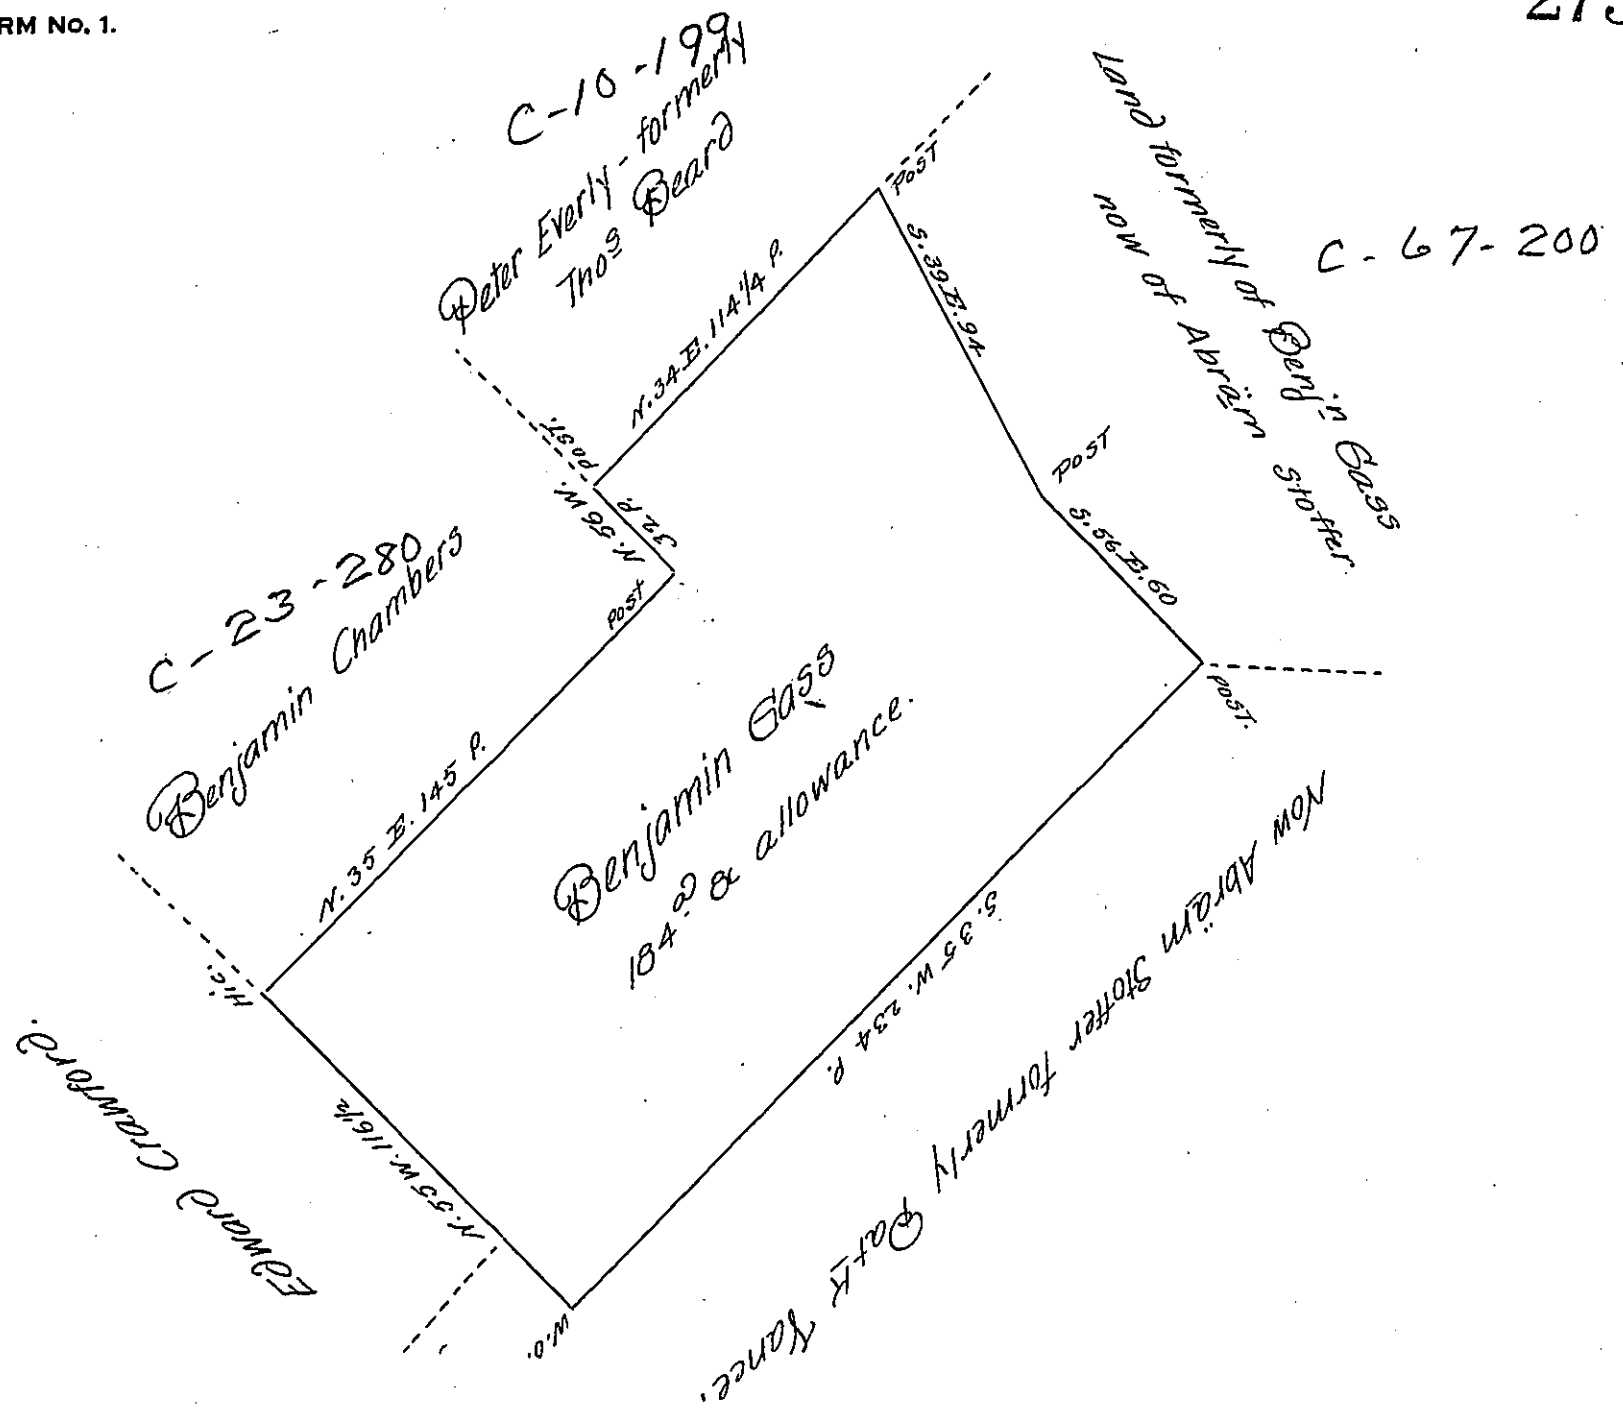

The above describes a Tract of Land in Guilford Township in the County of Franklin Containing one hundred and eighty four acres & the allowance of six P. Cent &c^a Resurvey^d 3^d December 1799 in pursuance of an order of Survey granted to Benjamin Glass bearing date the 5th September 1766 No 1125.

Dan^l Henderson, D. S.

To Daniel Brodhead, Esquire.

Surveyor General.

IN TESTIMONY that the above is a copy of the original remaining on file in the Department of Internal Affairs of Pennsylvania, made conformably to an Act of Assembly approved the 16th day of February 1833, I have hereunto set my hand and caused the Seal of said Department to be affixed at Harrisburg, this thirtieth day of January 1907.

Isaac D. Brown
Secretary of Internal Affairs.