


Down the River
 S 37 E 96
 S 26 E 30
 S 22 E 45

 171

John Cunningham

This Land is all included in a return of Survey made for James Sloan upon his Actual Settlement

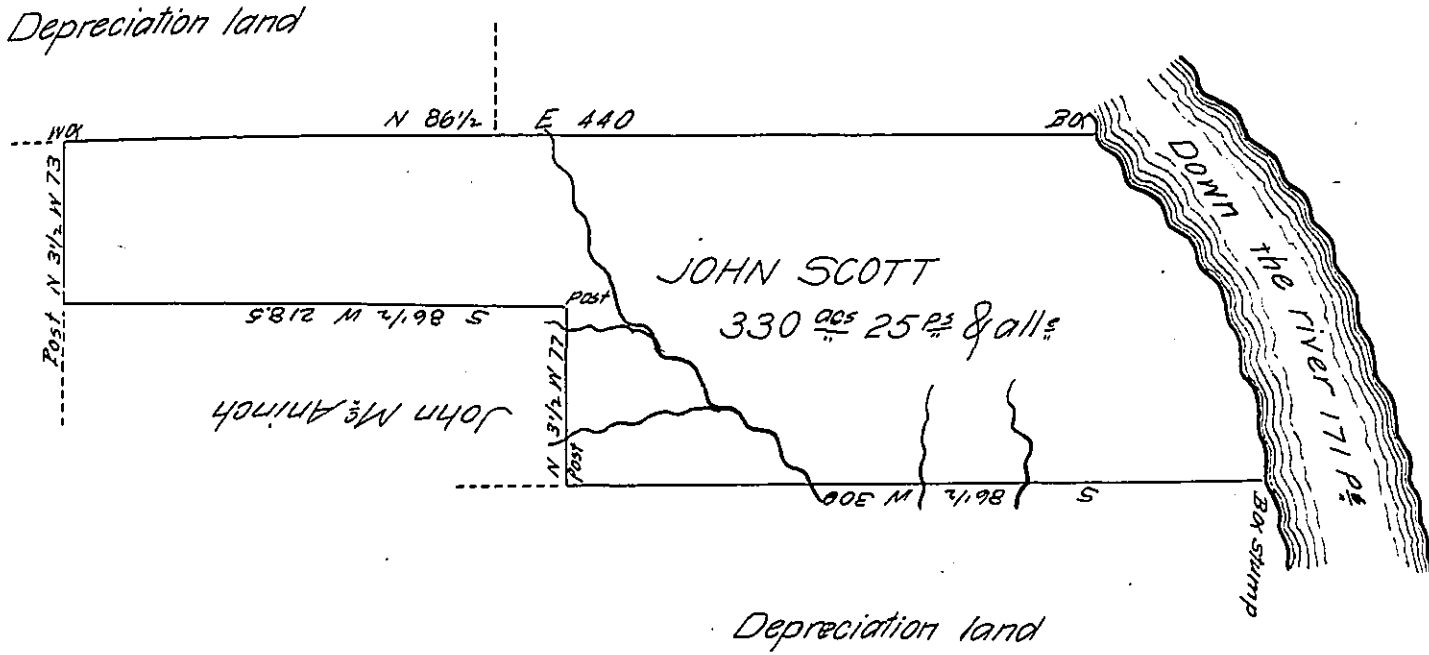

Surveyed to John Scott on the ___ day of ___ 1803 the above described tract of land containing three hundred and thirty acres and twenty five perches and allowance of Six P^c Cent & ca. Situate in Buffalo township Armstrong County including his improvement - By warrant granted to him the 22nd day of Jan^y 1794.

Geo. Ross D.S.

I Robert Richards Depy Surveyor of Armstrong County do Certify that the above is a true & Correct copy of a Survey made by George Ross a former Depy Surveyor of said County as entered in the Survey book page 104 now in my possession which Survey I have examined and found it to be correct Witness my hand and seal this seventh day of October AD 1825

Gabriel Hiester

~~Dickson~~ Esq^s

Surveyor General

Robert Richards

Depy Surveyor

IN TESTIMONY that the above is a copy of the original remaining on file in the Department of Internal Affairs of Pennsylvania, made conformably to an Act of Assembly approved the 16th day of February, 1833, I have hereunto set my Hand and caused the Seal of said Department to be affixed at Harrisburg, this eleventh day of December 1906

Isaac D. Brown
 Secretary of Internal Affairs.